




as existing:

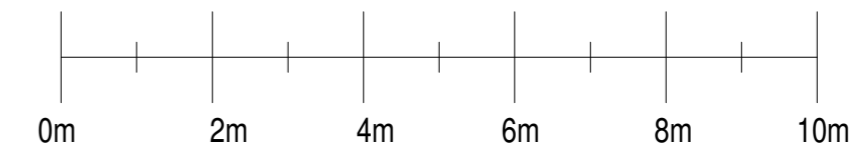


1:100 scale bar at A2

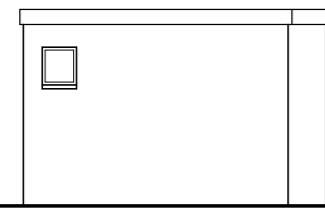


south elevation

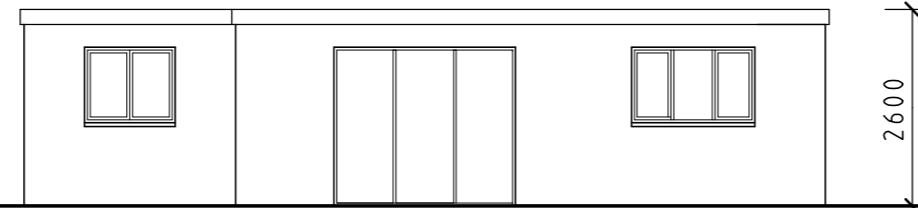

east elevation

 


north elevation

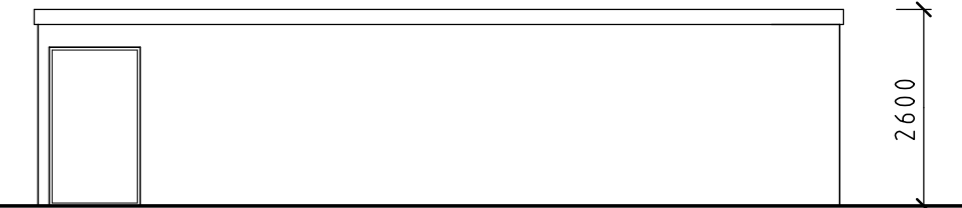


west elevation


as proposed:

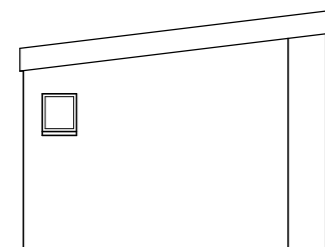

south elevation

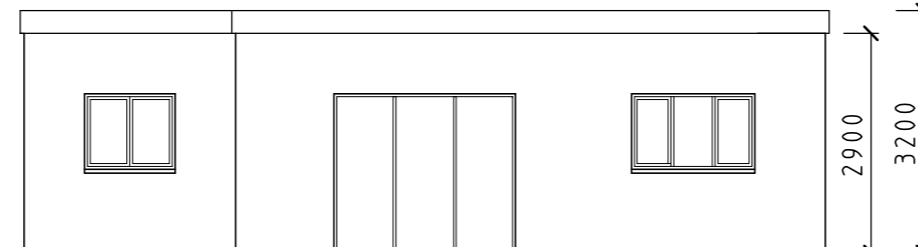

east elevation


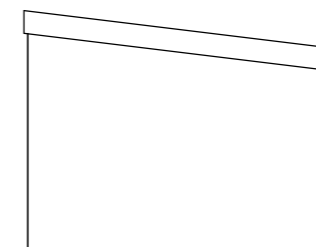


north elevation



west elevation

as existing and proposed:

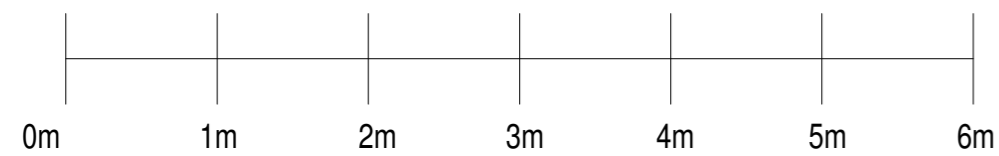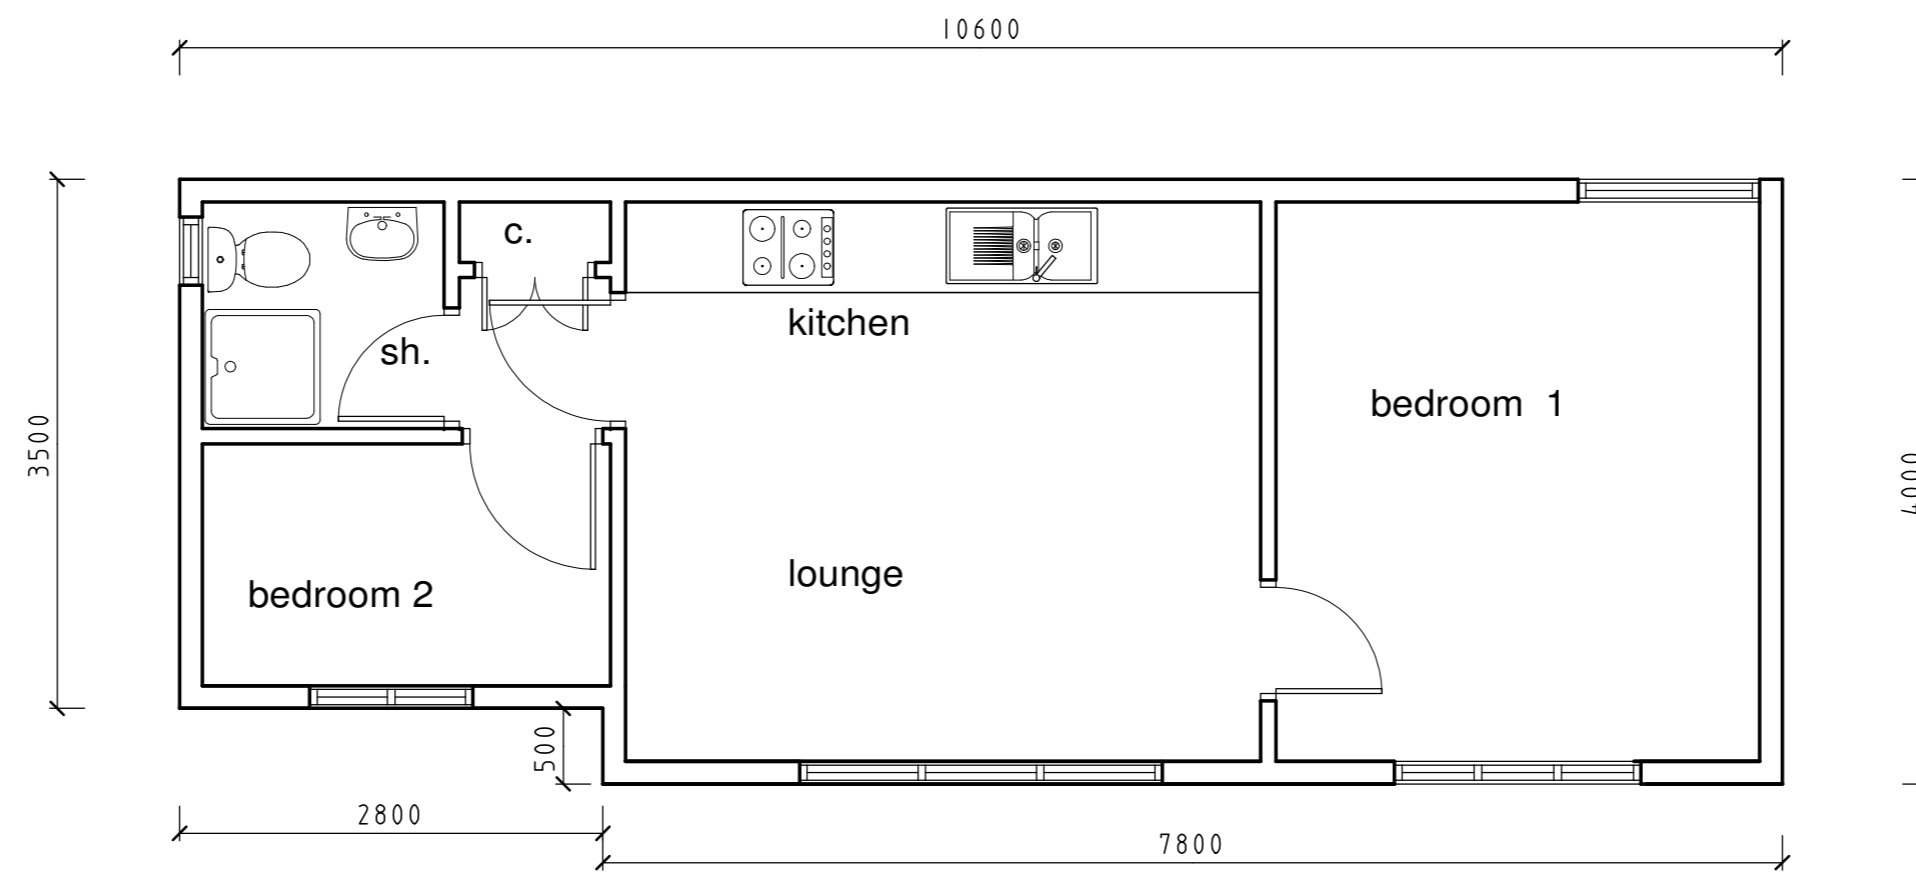


1:50 scale bar at A2

harriplan

CORPORATE BUILDING ENGINEERS
23-25 ABBOTT ROAD, BOURNEMOUTH
BH9 1EU. TEL. 01202 549590. FAX. 01202 522901

E. Mail: jon@harriplan.com

JON HARRISON M.C.A.B.E.

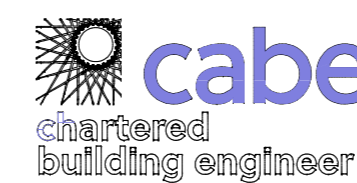

PLAN OF:
 TREE HOUSE AT
 ANCHOR PADDOCK,
 BATCHELORS LANE,
 HOLTWOOD, Nr. WIMBORNE, DORSET

NOTE:

1. WORK TO FIGURED DIMENSIONS ONLY. DO NOT SCALE FROM DRAWINGS. SPECIFIC DIMENSIONS AVAILABLE ON REQUEST.
2. NO THIRD PARTY LIABILITY IS GIVEN. SALE OF PROPERTY DOES NOT TRANSFER RIGHTS OF USE. AVAILABLE ON AGREEMENT.
3. COPYRIGHT EXISTS ON ALL DRAWINGS. NO REPRODUCTION IN ANY FORM IS PERMITTED WITHOUT PRIOR CONSENT.
4. ALL WORK COMMENCED PRIOR TO FORMAL BUILDING REGULATION AND / OR PLANNING APPROVAL IS ENTIRELY AT CONTRACTOR'S / CLIENT'S OWN RISK.
5. CLIENTS TO BE AWARE OF THEIR RESPONSIBILITIES/LIABILITIES UNDER HEALTH & SAFETY LEGISLATION

DRAWN BY:	J. G. H.
DRAWING NO:	4419-A(6)
DATE:	JANUARY 2024
SCALE:	1:50 & 1:100