




Site Plan 1:500

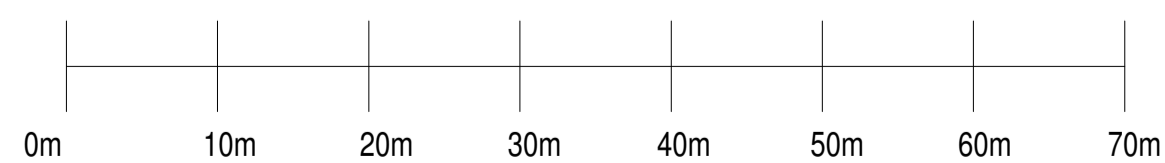

1:500 scale bar at A1

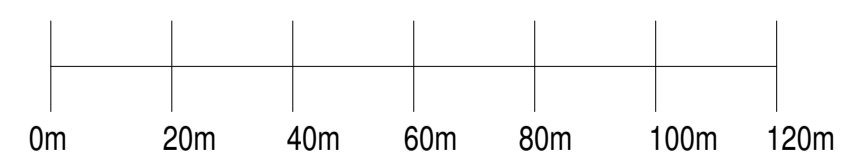

1:1250 scale bar at A1

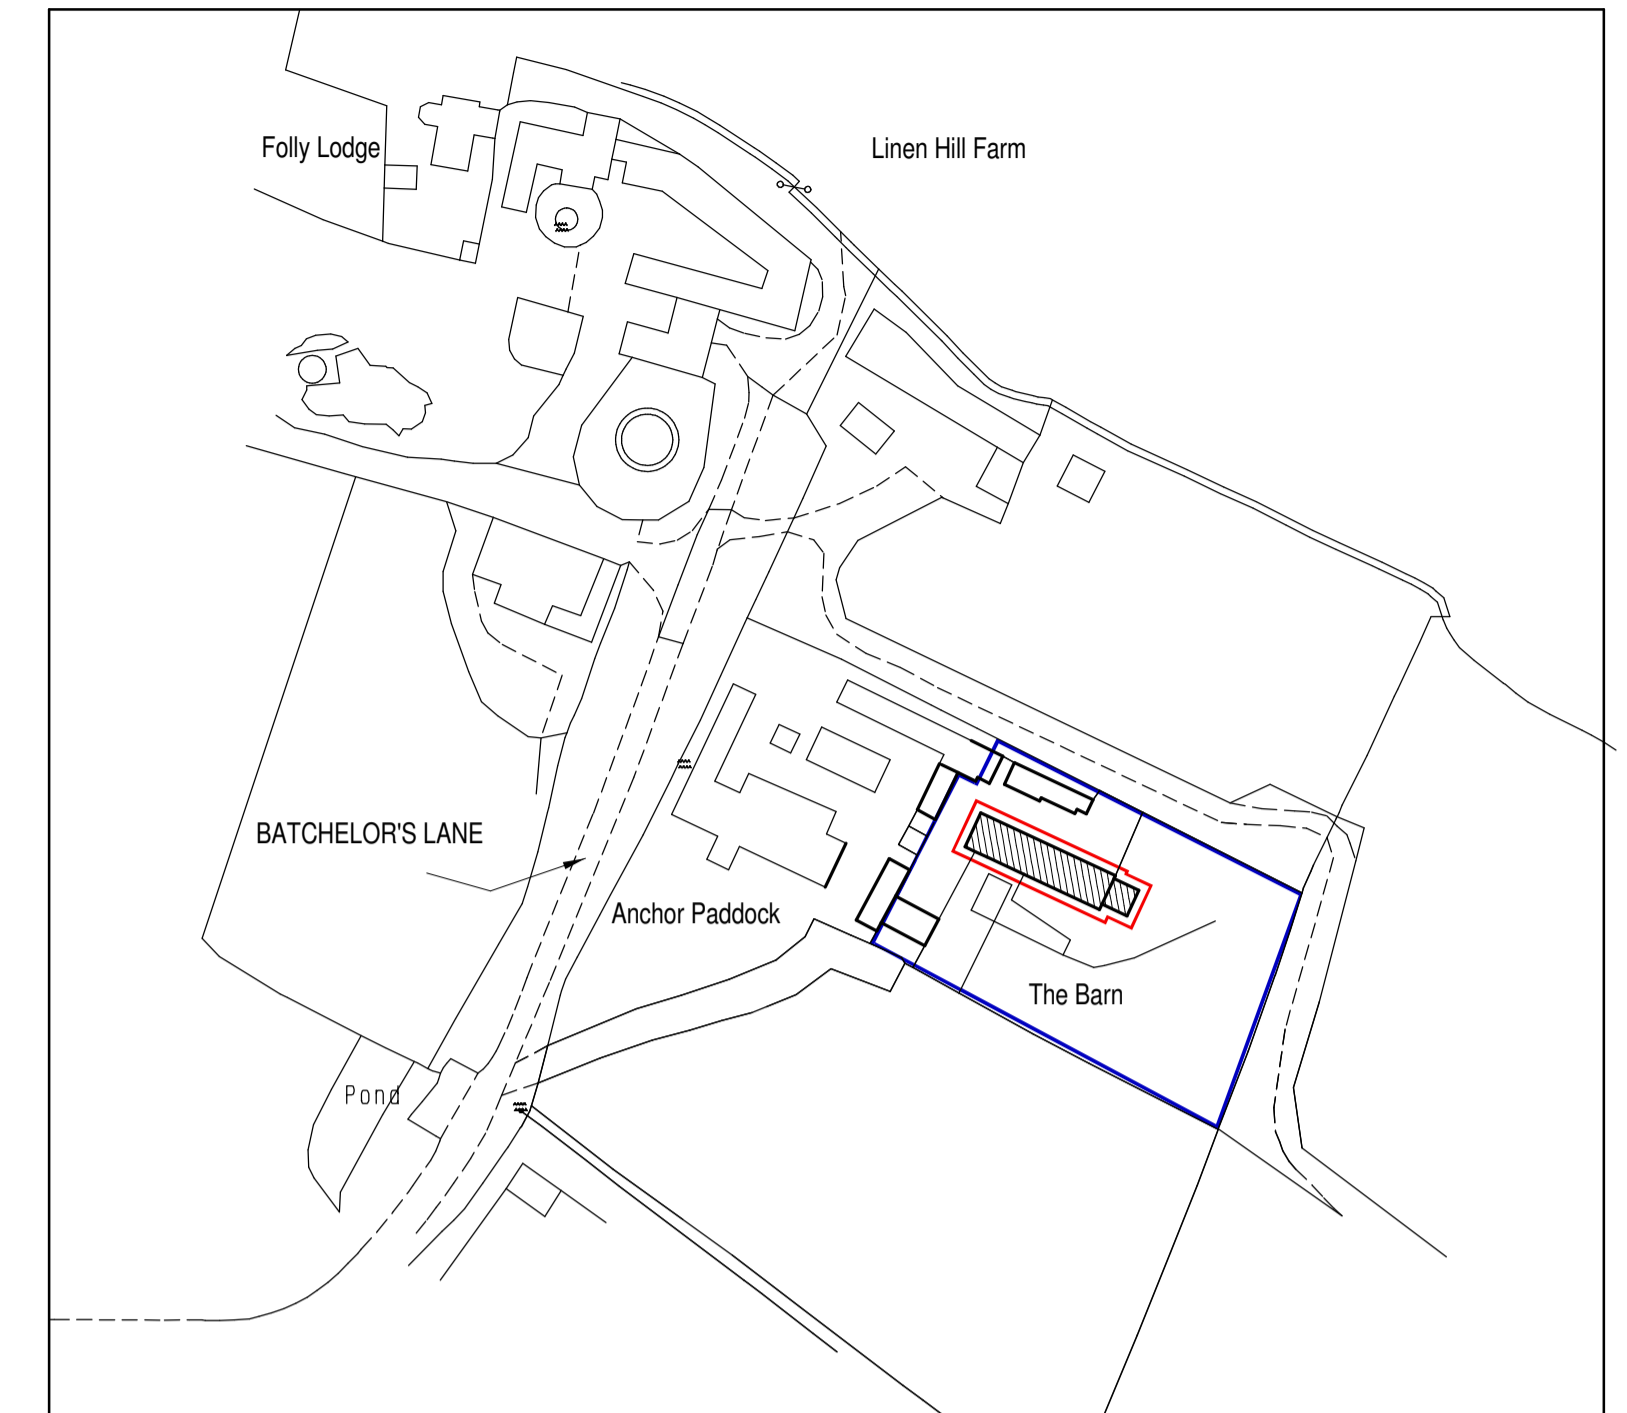

Ordnance Survey (c) Crown Copyright 2020. All rights reserved. Licence number 100022432

Location Plan 1:1250



PLAN OF BARN AT
ANCHOR PADDOCK, BATCHELORS LANE,
HOLTWOOD, Nr. WIMBORNE, DORSET.
SITE & LOCATION PLANS

(detailed planning: sheet 3 of 3)

DRAWN BY:	J.G.H.
DRAWING NO:	4419:5A
DATE:	DECEMBER 2020
SCALE:	1:500 & 1:1250

NOTE:
 1. WORK TO FIGURED DIMENSIONS ONLY. DO NOT SCALE FROM DRAWINGS. SPECIFIC DIMENSIONS AVAILABLE ON REQUEST.
 2. NO THIRD PARTY LIABILITY IS GIVEN. SALE OF PROPERTY DOES NOT TRANSFER RIGHTS OF USE. AVAILABLE ON AGREEMENT.
 3. COPYRIGHT EXISTS ON ALL DRAWINGS. NO REPRODUCTION IN ANY FORM IS PERMITTED WITHOUT PRIOR CONSENT.
 4. ALL WORK COMMENCED PRIOR TO FORMAL BUILDING REGULATION AND / OR PLANNING APPROVAL IS ENTIRELY AT CONTRACTORS' / CLIENT'S OWN RISK.
 5.

harriplan
 CHARTERED BUILDING ENGINEERS
 25 ABBOTT ROAD, CHARMINSTER
 BOURNEMOUTH BH9 1EU. TEL/FAX 01202 549 590
 E-Mail: jon@harriplan.com JON HARRISON M.C.A.B.E.






front elevation

end elevation



rear elevation

end elevation

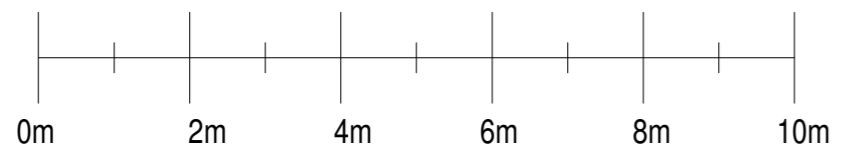

1:100 scale bar at A2

h a r r i p l a n

CORPORATE BUILDING ENGINEERS
23 - 25 ABBOTT ROAD, BOURNEMOUTH
BH9 1EU. TEL. 01202 549590. FAX. 01202 522901

E. Mail: jon@harriplan.com JON HARRISON M.C.A.B.E.




- NOTE:**
1. WORK TO FIGURED DIMENSIONS ONLY. DO NOT SCALE FROM DRAWINGS. SPECIFIC DIMENSIONS AVAILABLE ON REQUEST.
 2. NO THIRD PARTY LIABILITY IS GIVEN. SALE OF PROPERTY DOES NOT TRANSFER RIGHTS OF USE: AVAILABLE ON AGREEMENT.
 3. COPYRIGHT EXISTS ON ALL DRAWINGS. NO REPRODUCTION IN ANY FORM IS PERMITTED WITHOUT PRIOR CONSENT.
 4. ALL WORK COMMENCED PRIOR TO FORMAL BUILDING REGULATION AND / OR PLANNING APPROVAL IS ENTIRELY AT CONTRACTOR'S / CLIENT'S OWN RISK.
 5. CLIENTS TO BE AWARE OF THEIR RESPONSIBILITIES/LIABILITIES UNDER HEALTH & SAFETY LEGISLATION

DRAWN BY:	J.G.H.
DRAWING NO:	4419:4
DATE:	OCTOBER 2020
SCALE:	1:100


**PLAN OF BARN AT
ANCHOR PADDOCK, BATCHELORS LANE,
HOLTWOOD, Nr. WIMBORNE, DORSET.**

ELEVATIONS


(Detailed planning: sheet 2 of 3)

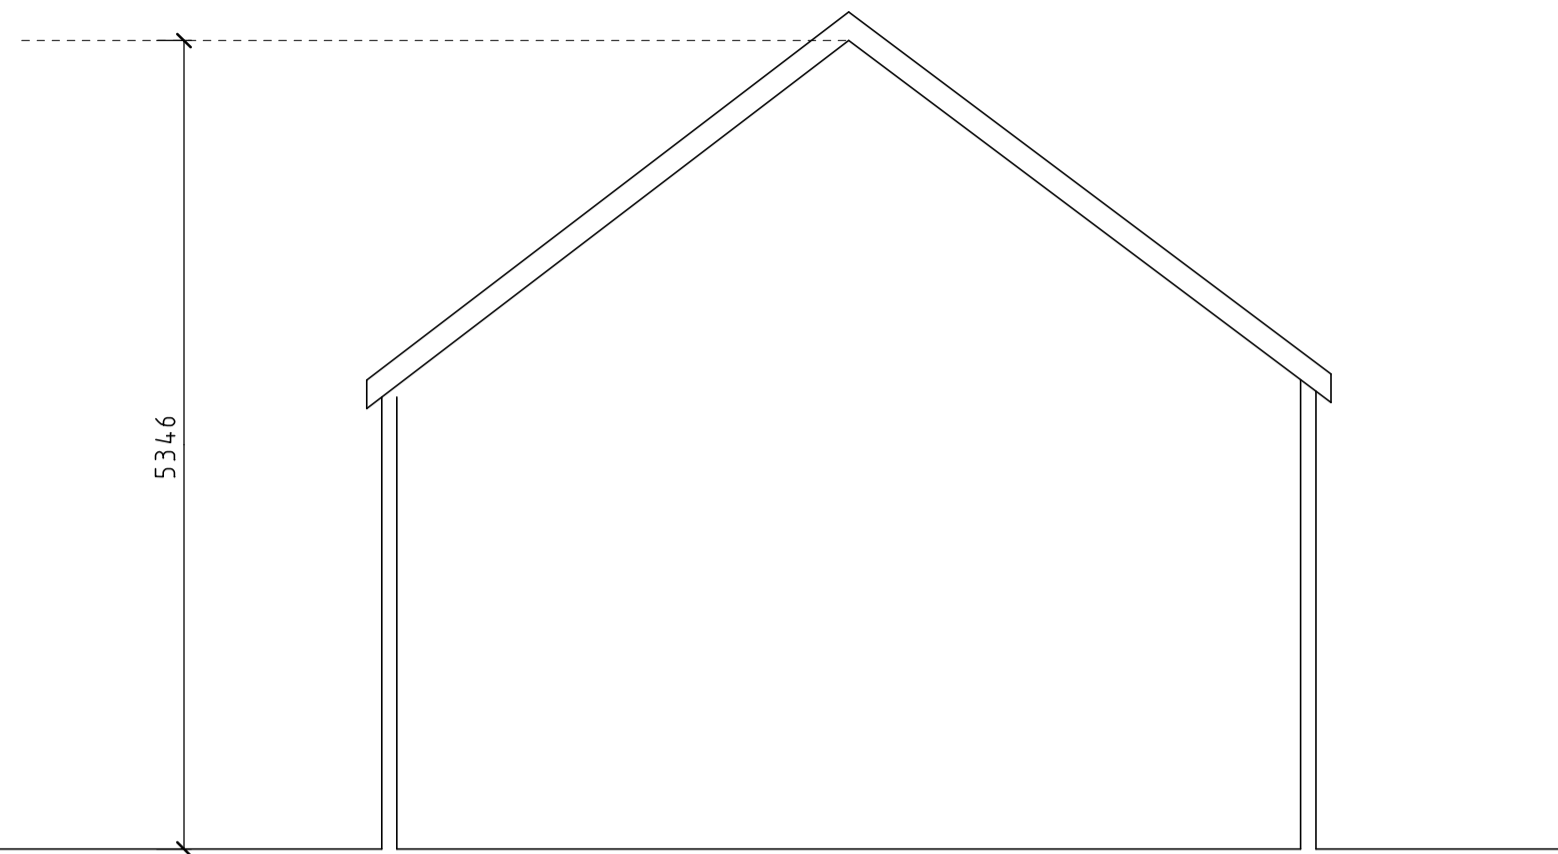

typical section

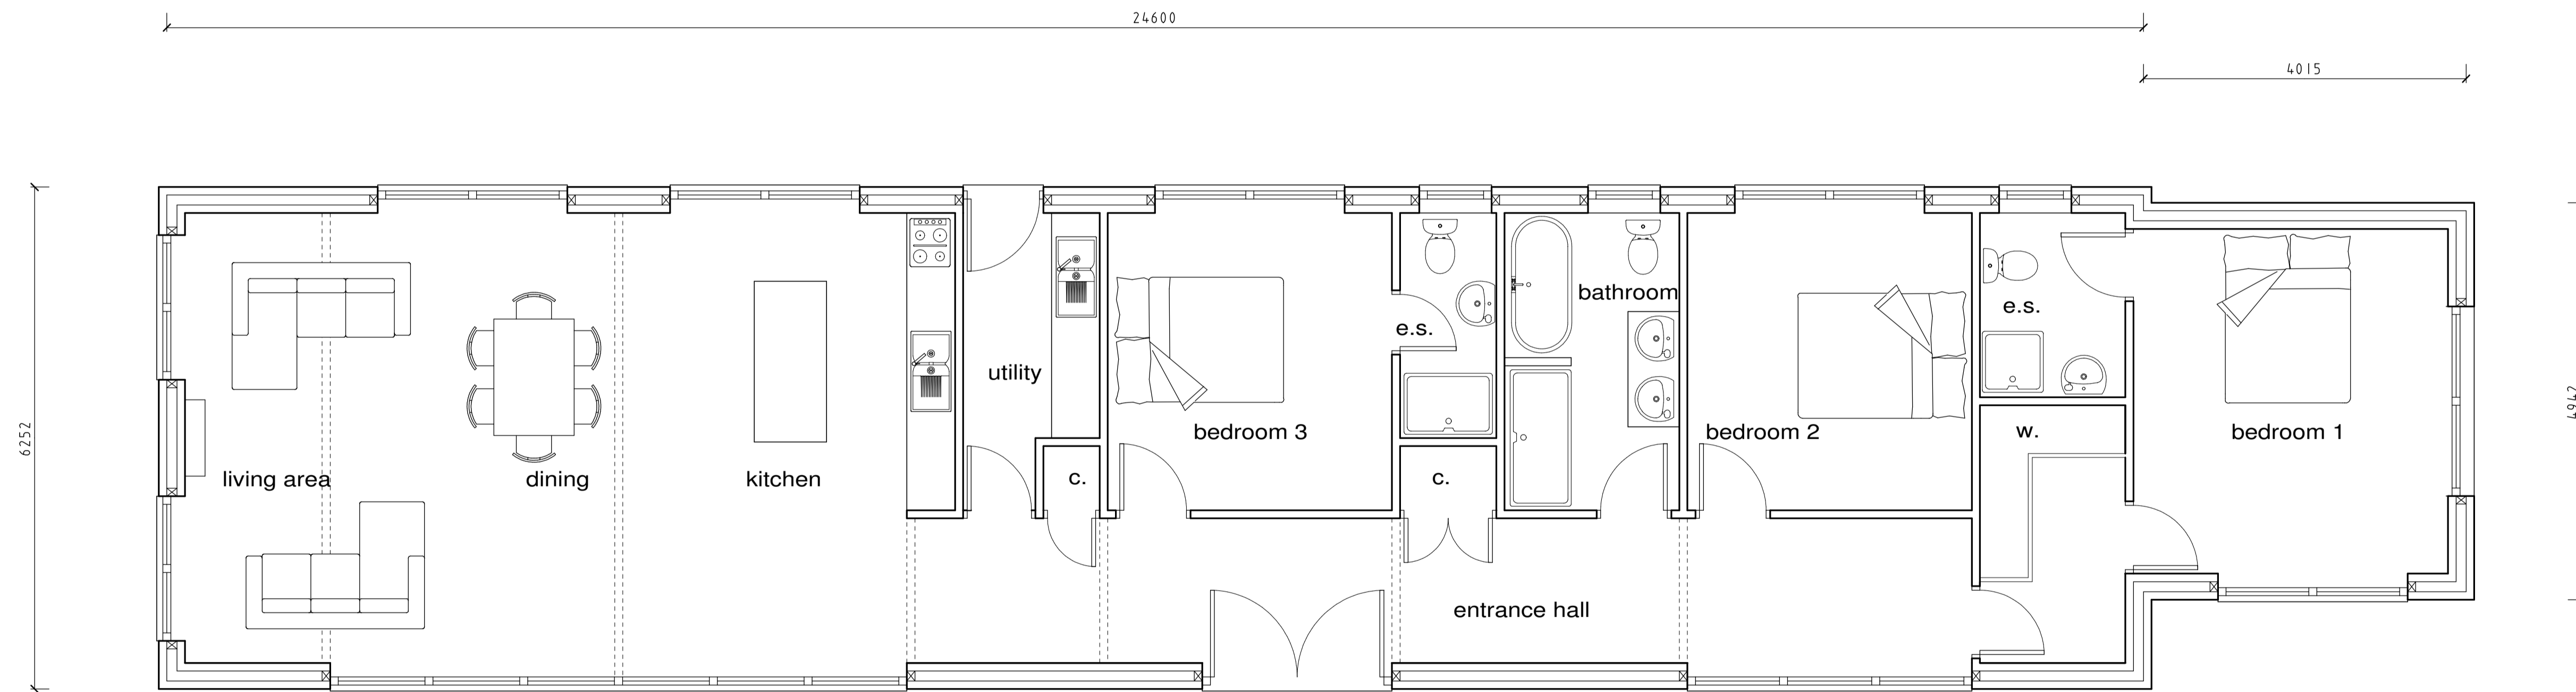

plan

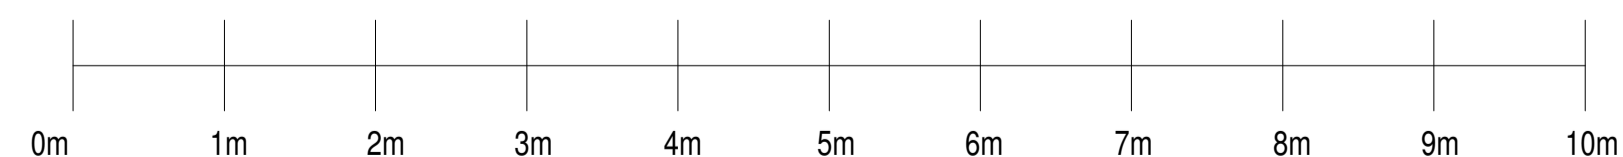

1:50 scale bar at A1

PLAN OF BARN AT
ANCHOR PADDOCK, BATCHELORS LANE,
HOLTWOOD, Nr. WIMBORNE, DORSET.

FLOOR PLANS

(detailed planning: sheet 1 of 3)

DRAWN BY:	J.G.H.
DRAWING NO:	4419:3
DATE:	OCTOBER 2020
SCALE:	1:50

NOTE:


1. WORK TO FIGURED DIMENSIONS ONLY. DO NOT SCALE FROM DRAWINGS. SPECIFIC DIMENSIONS AVAILABLE ON REQUEST.
2. NO THIRD PARTY LIABILITY IS GIVEN. SALE OF PROPERTY DOES NOT TRANSFER RIGHTS OF USE. AVAILABLE ON AGREEMENT.
3. COPYRIGHT EXISTS ON ALL DRAWINGS. NO REPRODUCTION IN ANY FORM IS PERMITTED WITHOUT PRIOR CONSENT.
4. ALL WORK COMMENCED PRIOR TO FORMAL BUILDING REGULATION AND / OR PLANNING APPROVAL IS ENTIRELY AT CONTRACTORS / CLIENT'S OWN RISK.
- 5.

harriplan

CHARTERED BUILDING ENGINEERS
25 ABBOTT ROAD, CHARMINSTER
BOURNEMOUTH BH9 1EU. TEL/FAX 01202 549 590

E. Mail: jon@harriplan.com JON HARRISON M.C.A.B.E.




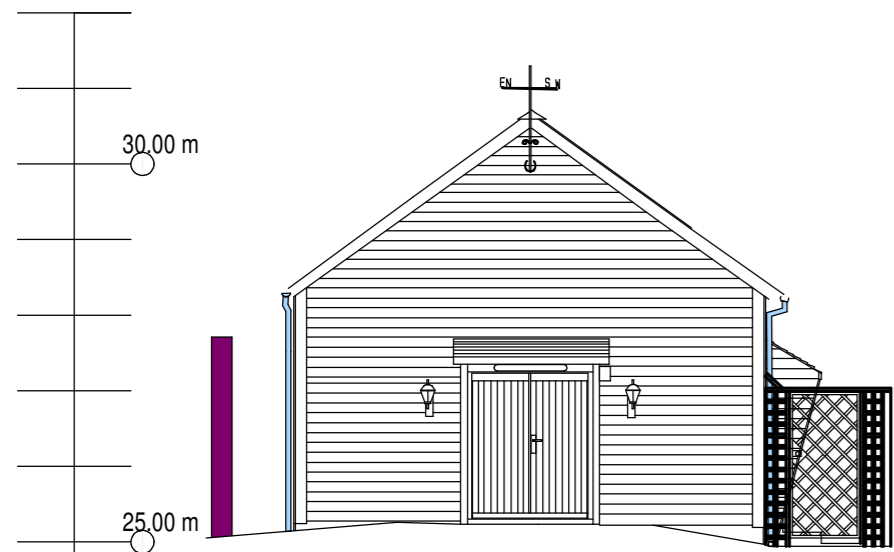


END ELEVATION




FRONT ELEVATION

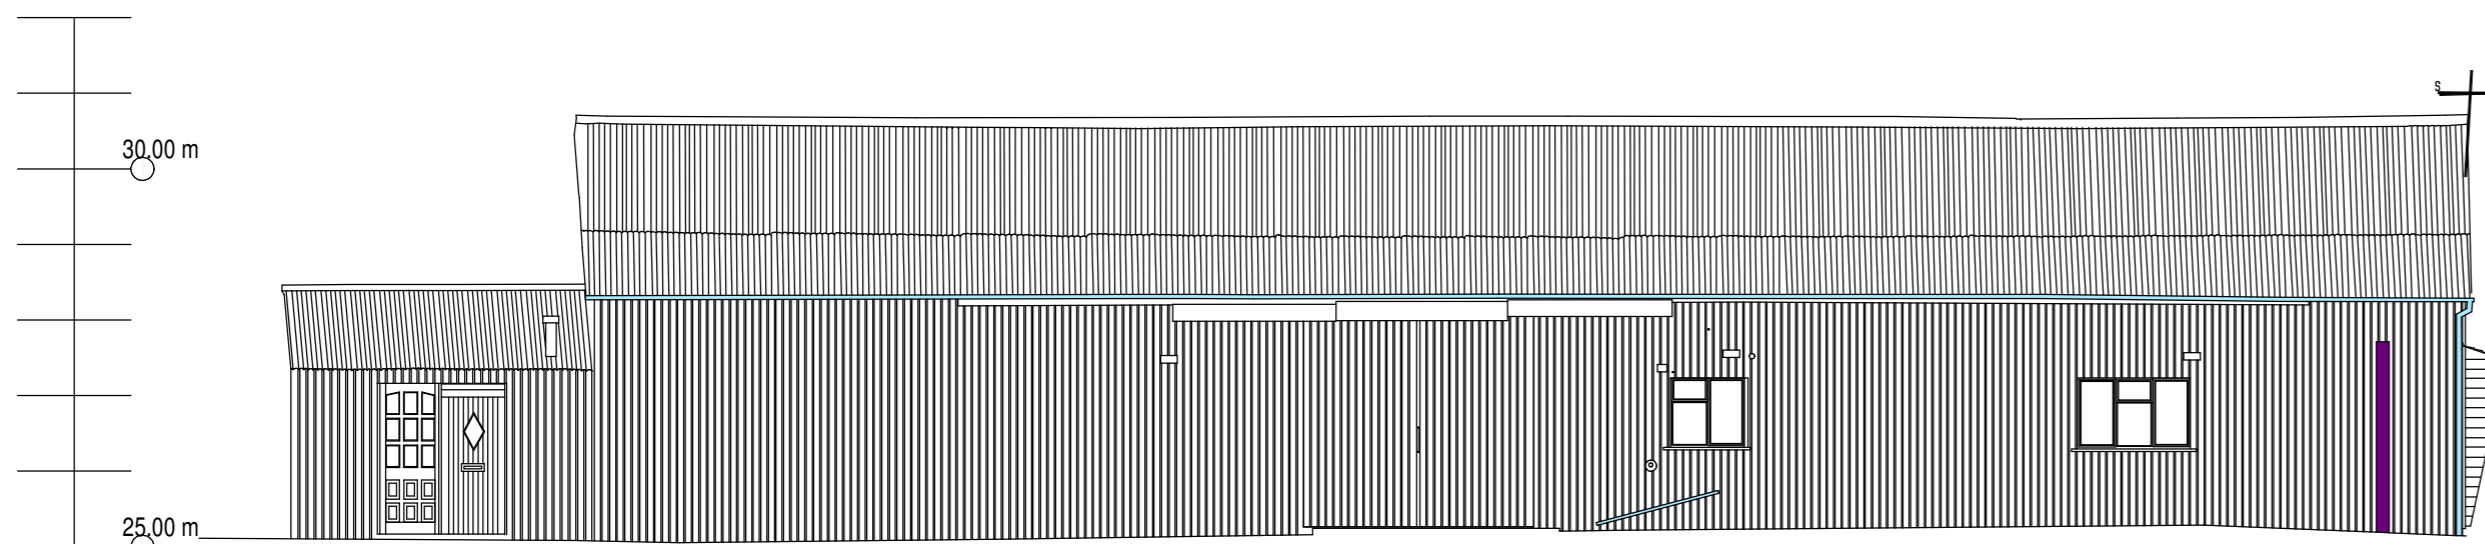

REAR ELEVATION

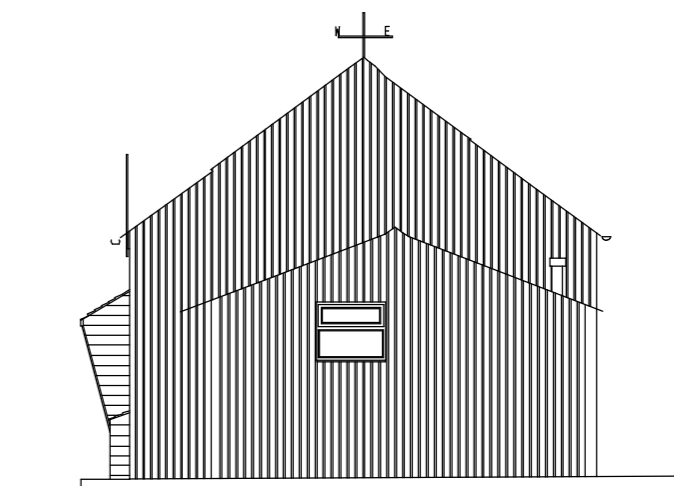

END ELEVATION

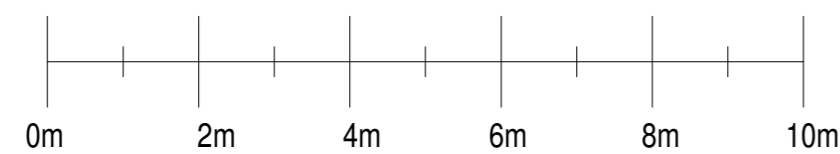

1:100 scale bar at A2

harriplan

CORPORATE BUILDING ENGINEERS
23 - 25 ABBOTT ROAD, BOURNEMOUTH
BH9 1EU. TEL. 01202 549 590. FAX. 01202 522901

E-Mail: jon@harriplan.com

JON HARRISON M.C.A.B.E.



NOTE:

1. WORK TO FIGURED DIMENSIONS ONLY. DO NOT SCALE FROM DRAWINGS. SPECIFIC DIMENSIONS AVAILABLE ON REQUEST.
2. NO THIRD PARTY LIABILITY IS GIVEN. SALE OF PROPERTY DOES NOT TRANSFER RIGHTS OF USE: AVAILABLE ON AGREEMENT.
3. COPYRIGHT EXISTS ON ALL DRAWINGS. NO REPRODUCTION IN ANY FORM IS PERMITTED WITHOUT PRIOR CONSENT.
4. ALL WORK COMMENCED PRIOR TO FORMAL BUILDING REGULATION AND / OR PLANNING APPROVAL IS ENTIRELY AT CONTRACTOR'S / CLIENT'S OWN RISK.
5. CLIENTS TO BE AWARE OF THEIR RESPONSIBILITIES/LIABILITIES UNDER HEALTH & SAFETY LEGISLATION

PLAN OF BARN AT
ANCHOR PADDOCK, BATCHELORS LANE,
HOLTWOOD, Nr. WIMBORNE, DORSET.

ELEVATIONS

(Survey drawing: sheet 2 of 2)

DRAWN BY:	J.G.H.
DRAWING NO:	4419:2
DATE:	SEPTEMBER 2020
SCALE:	1:100