

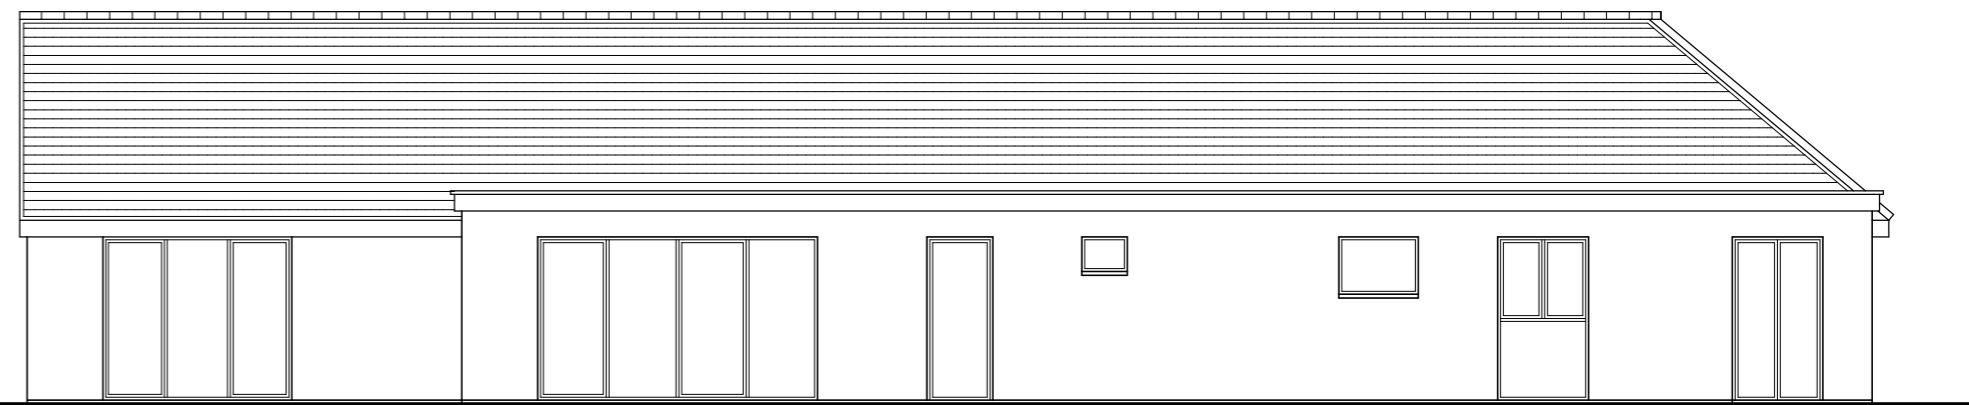



side elevation

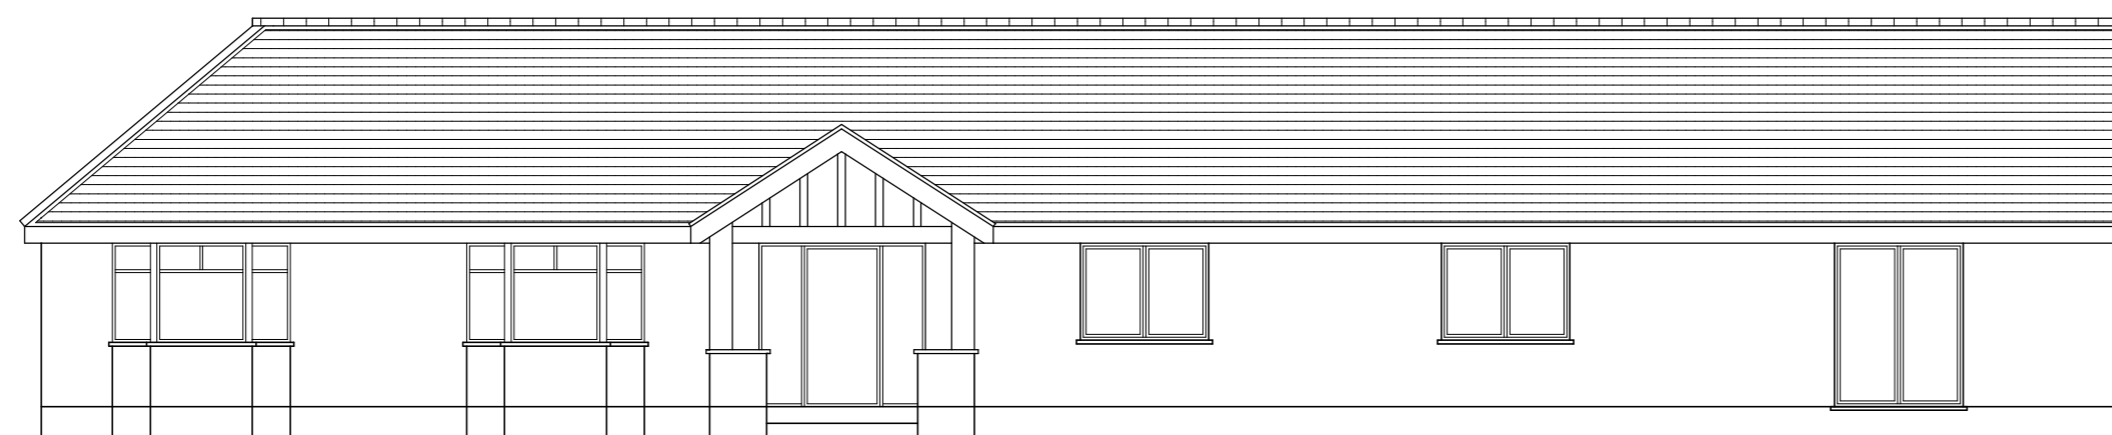


rear elevation

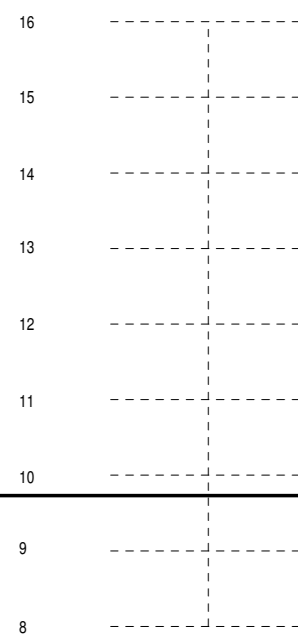

front elevation

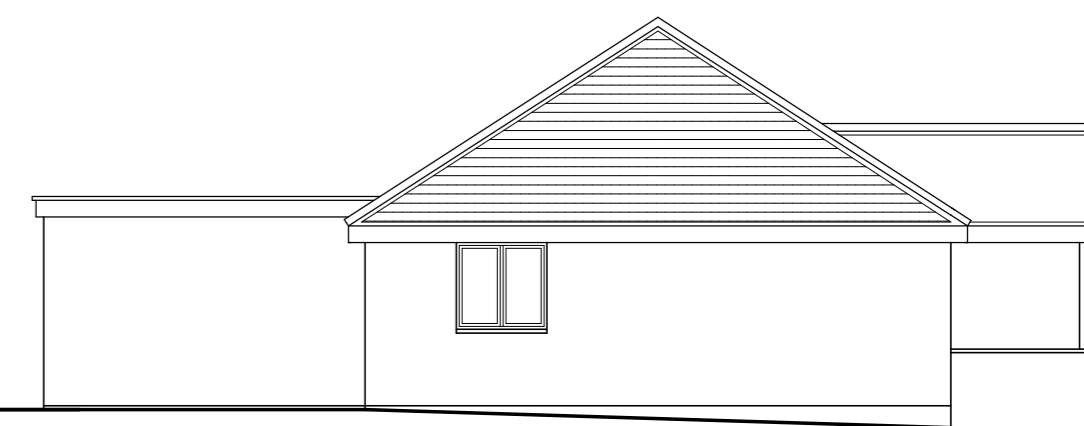

side elevation

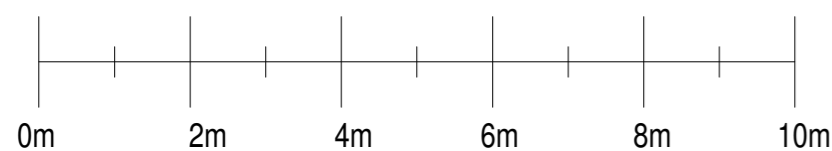

1:100 scale bar at A2

h a r r i p l a n	
CORPORATE BUILDING ENGINEERS 23 - 25 ABBOTT ROAD, BOURNEMOUTH BH9 1EU. TEL. 01202 549590. FAX. 01202 522901	
E. Mail: jon@harriplan.com	JON HARRISON M.C.A.B.E.



- NOTE:**
1. WORK TO FIGURED DIMENSIONS ONLY. DO NOT SCALE FROM DRAWINGS. SPECIFIC DIMENSIONS AVAILABLE ON REQUEST.
 2. NO THIRD PARTY LIABILITY IS GIVEN. SALE OF PROPERTY DOES NOT TRANSFER RIGHTS OF USE: AVAILABLE ON AGREEMENT.
 3. COPYRIGHT EXISTS ON ALL DRAWINGS. NO REPRODUCTION IN ANY FORM IS PERMITTED WITHOUT PRIOR CONSENT.
 4. ALL WORK COMMENCED PRIOR TO FORMAL BUILDING REGULATION AND / OR PLANNING APPROVAL IS ENTIRELY AT CONTRACTOR'S / CLIENT'S OWN RISK.
 5. CLIENTS TO BE AWARE OF THEIR RESPONSIBILITIES/LIABILITIES UNDER HEALTH & SAFETY LEGISLATION

DRAWN BY:	J.G.H.
DRAWING NO:	4419:A1
DATE:	AUGUST 2022
SCALE:	1:100

PLAN OF:
ALTERATIONS TO ANCHOR PADDOCK,
BACHELORS LANE,
HOLT, Nr. WIMBORNE DORSET

(dwelling prior to alterations)