






01 Proposed Ground Floor Plan  
 1:200 @ A1 / 1:400 @ A3

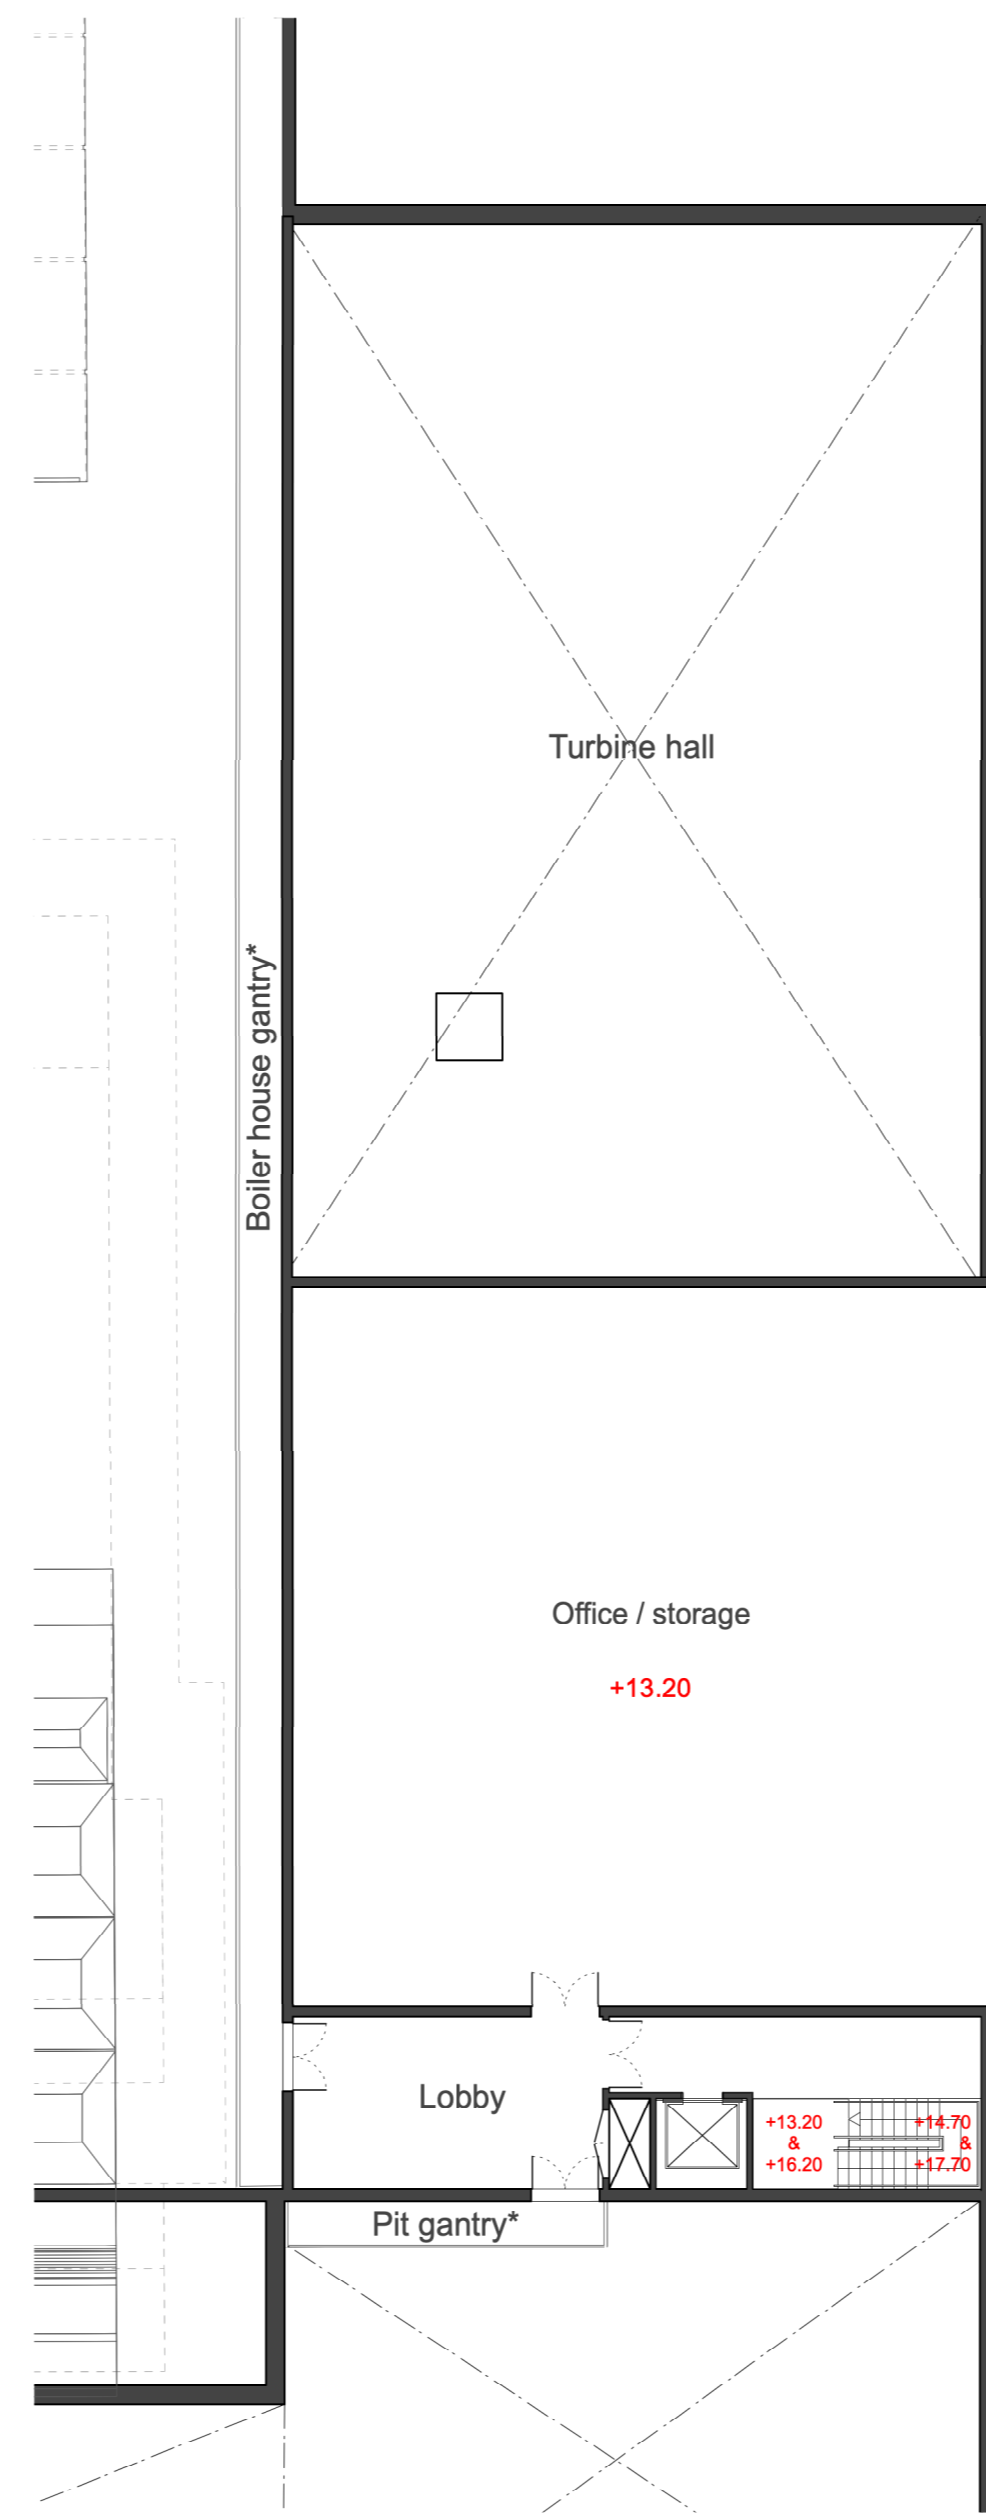


02 Proposed First Floor Plan  
 1:200 @ A1 / 1:400 @ A3

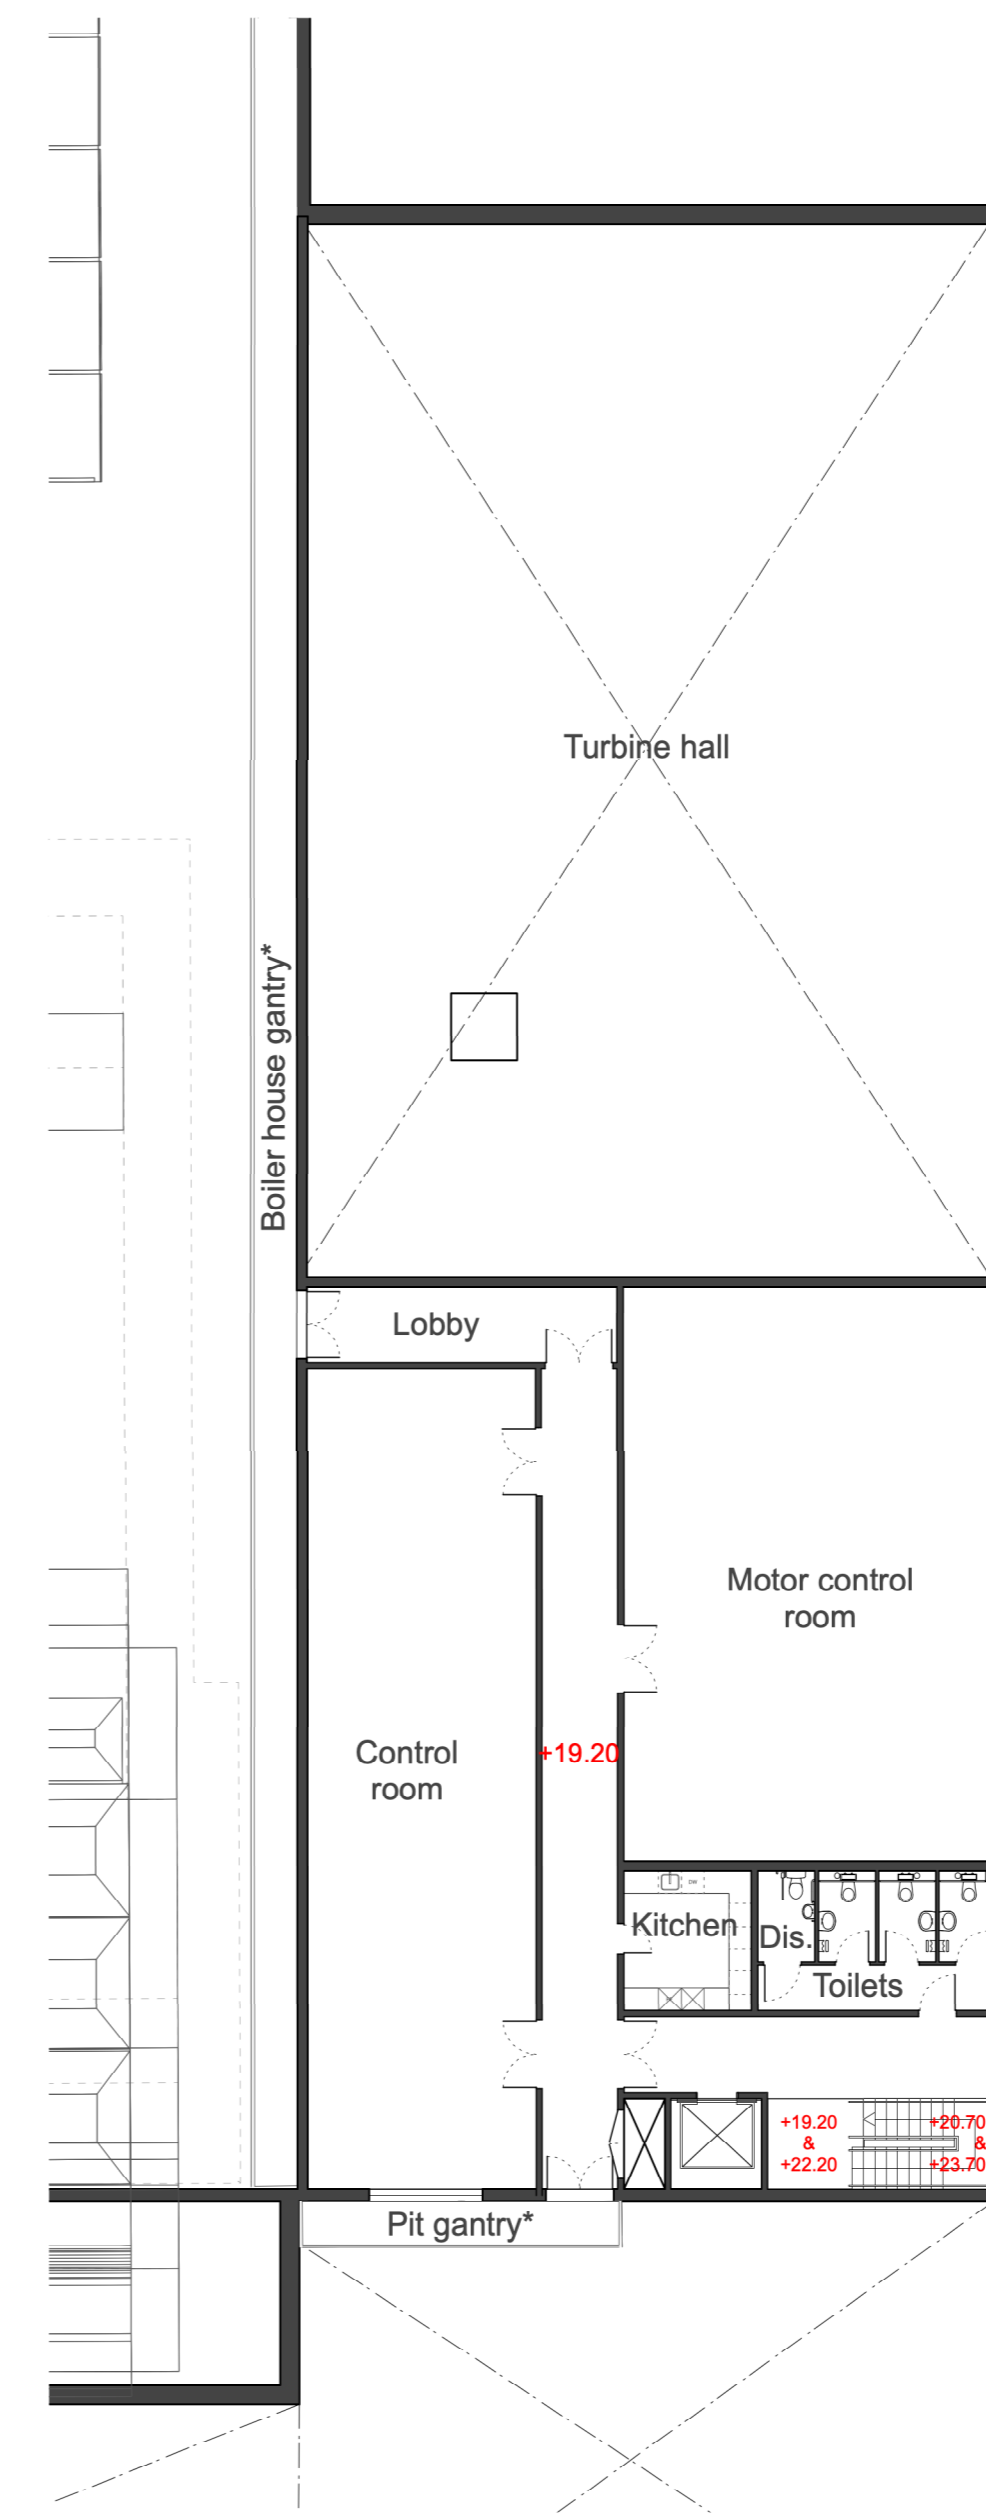

03 Proposed Second Floor Plan  
 1:200 @ A1 / 1:400 @ A3

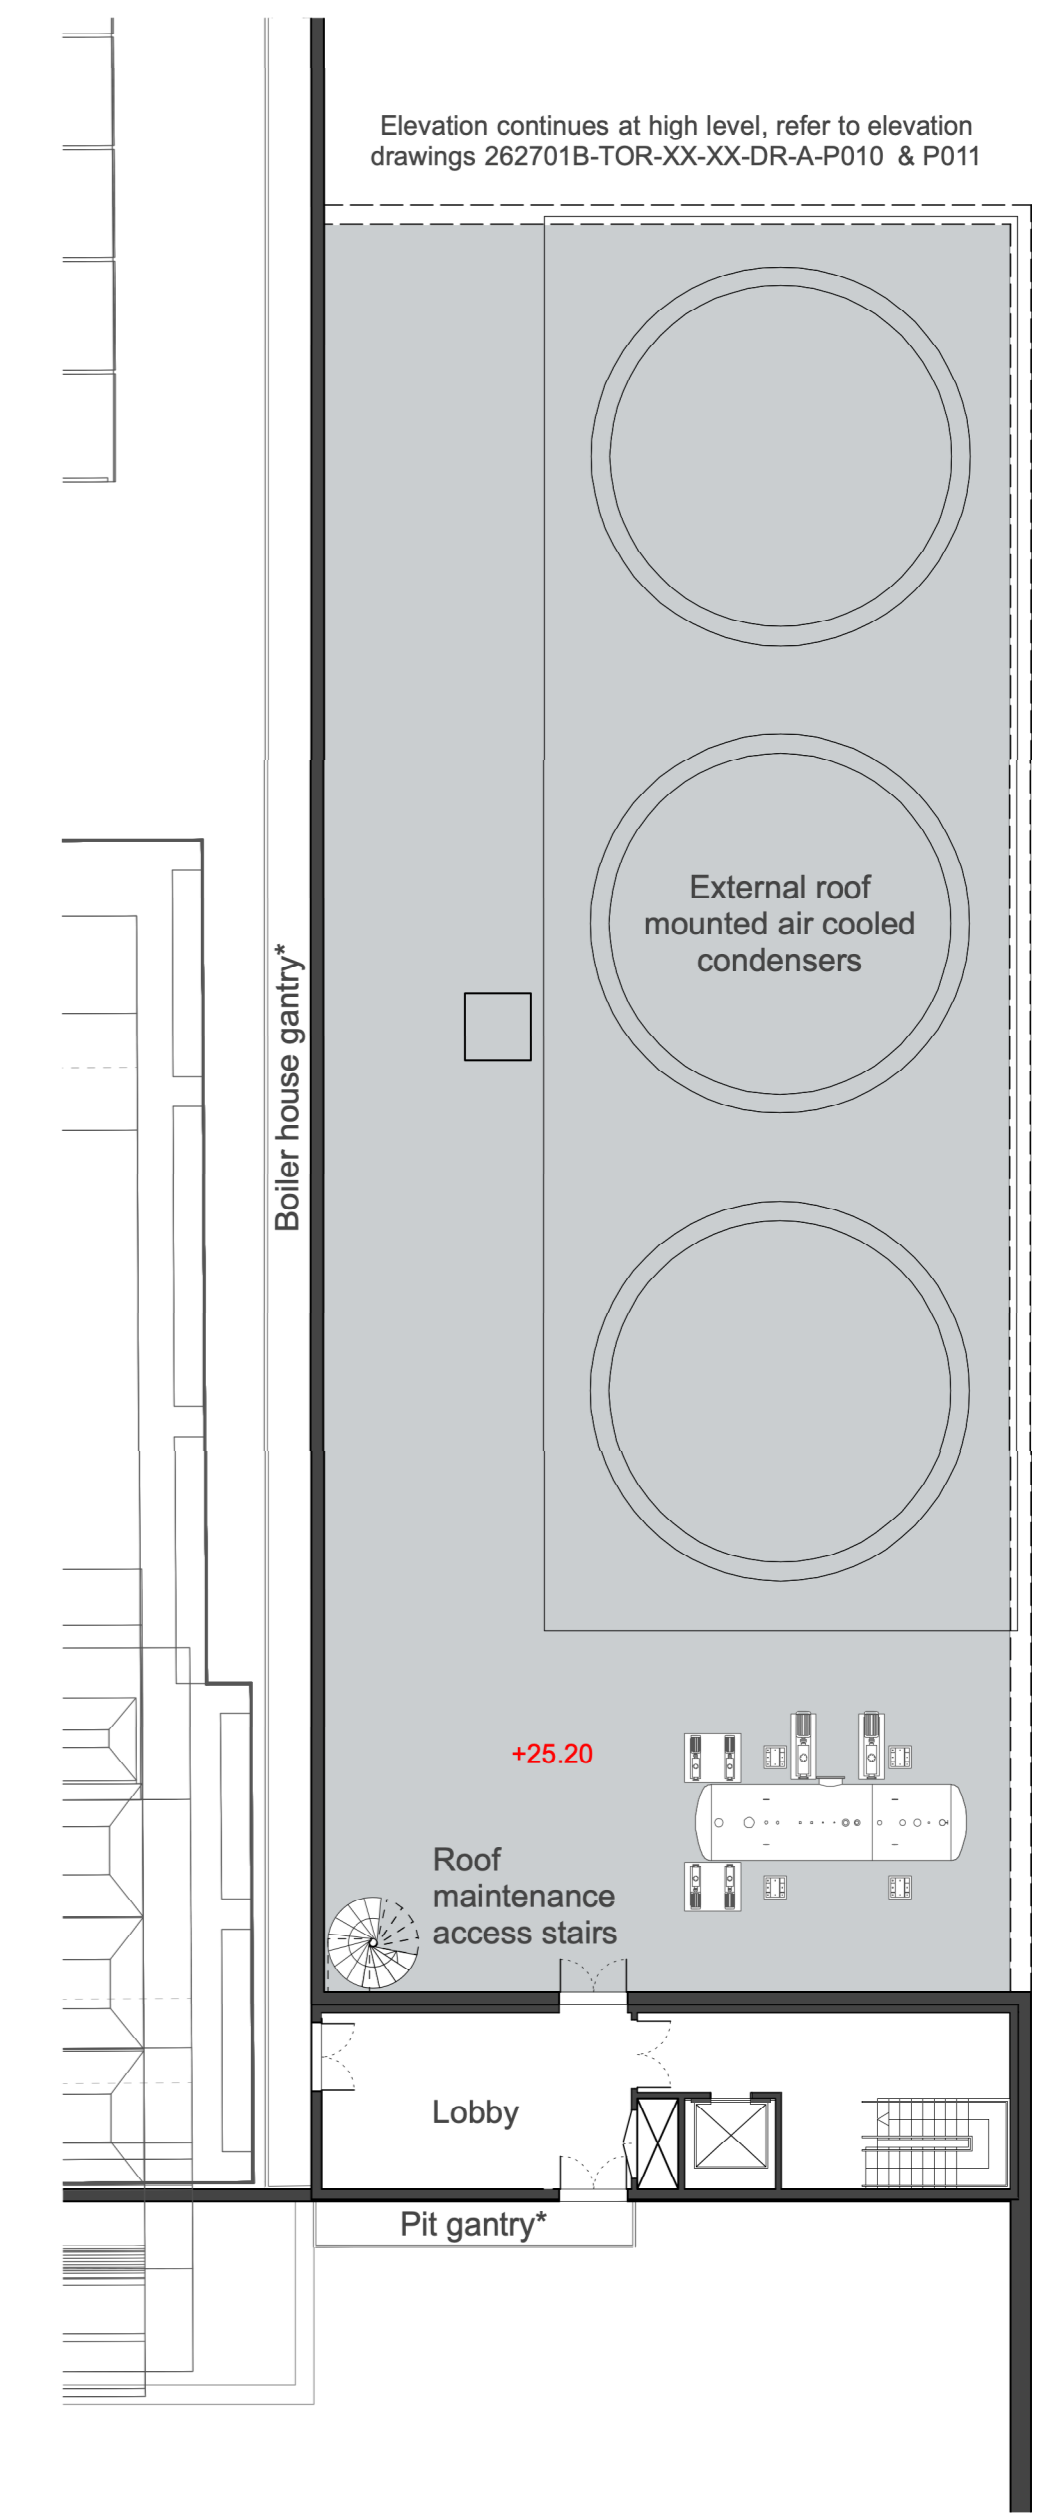

04 Proposed Third Floor Plan  
 1:200 @ A1 / 1:400 @ A3

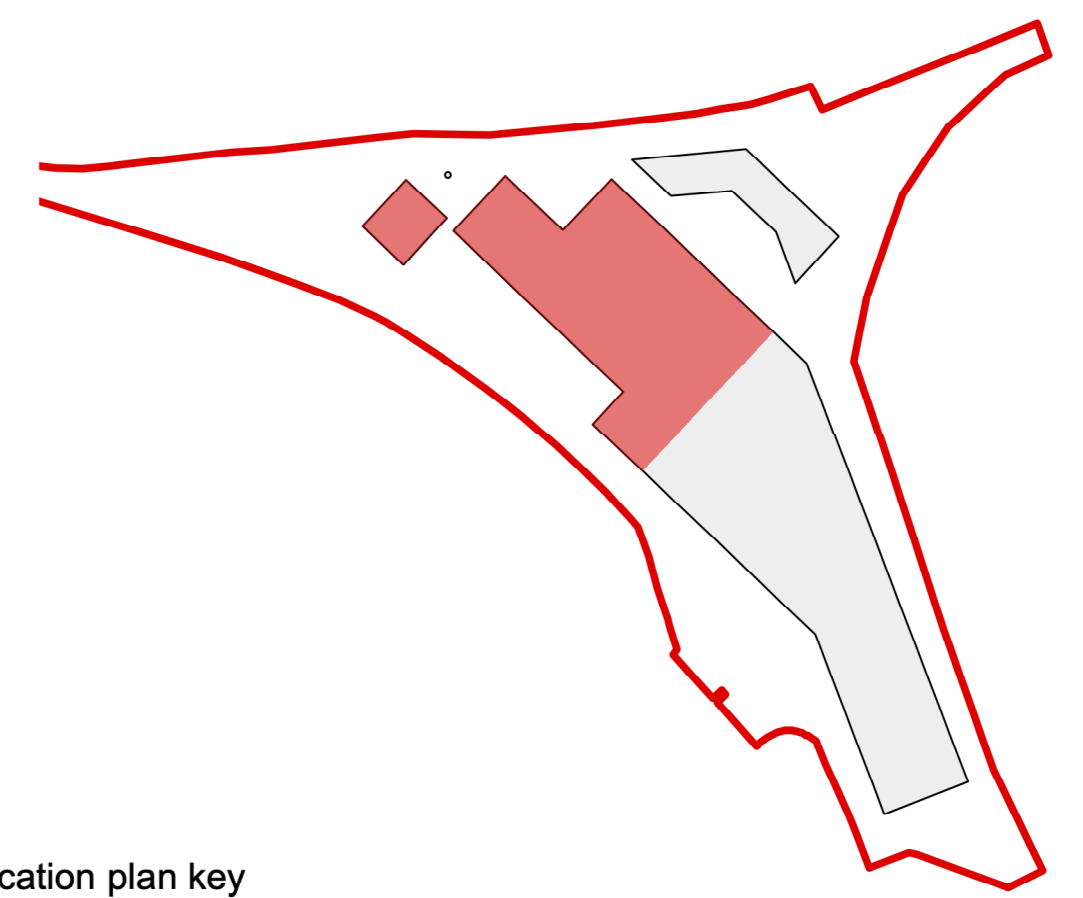

Location plan key  
 NTS

\*Gantry heights subject to final plant selection / operator

Elevation continues at high level, refer to elevation drawings 262701B-TOR-XX-XX-DR-A-P010 & P011

Elevation continues at high level, refer to elevation drawings 262701B-TOR-XX-XX-DR-A-P010 & P011