



01 Elevation 01 (south-western)
1:200 @ A1 / 1:400 @ A3



02 Elevation 02 (northern)
1:200 @ A1 / 1:400 @ A3

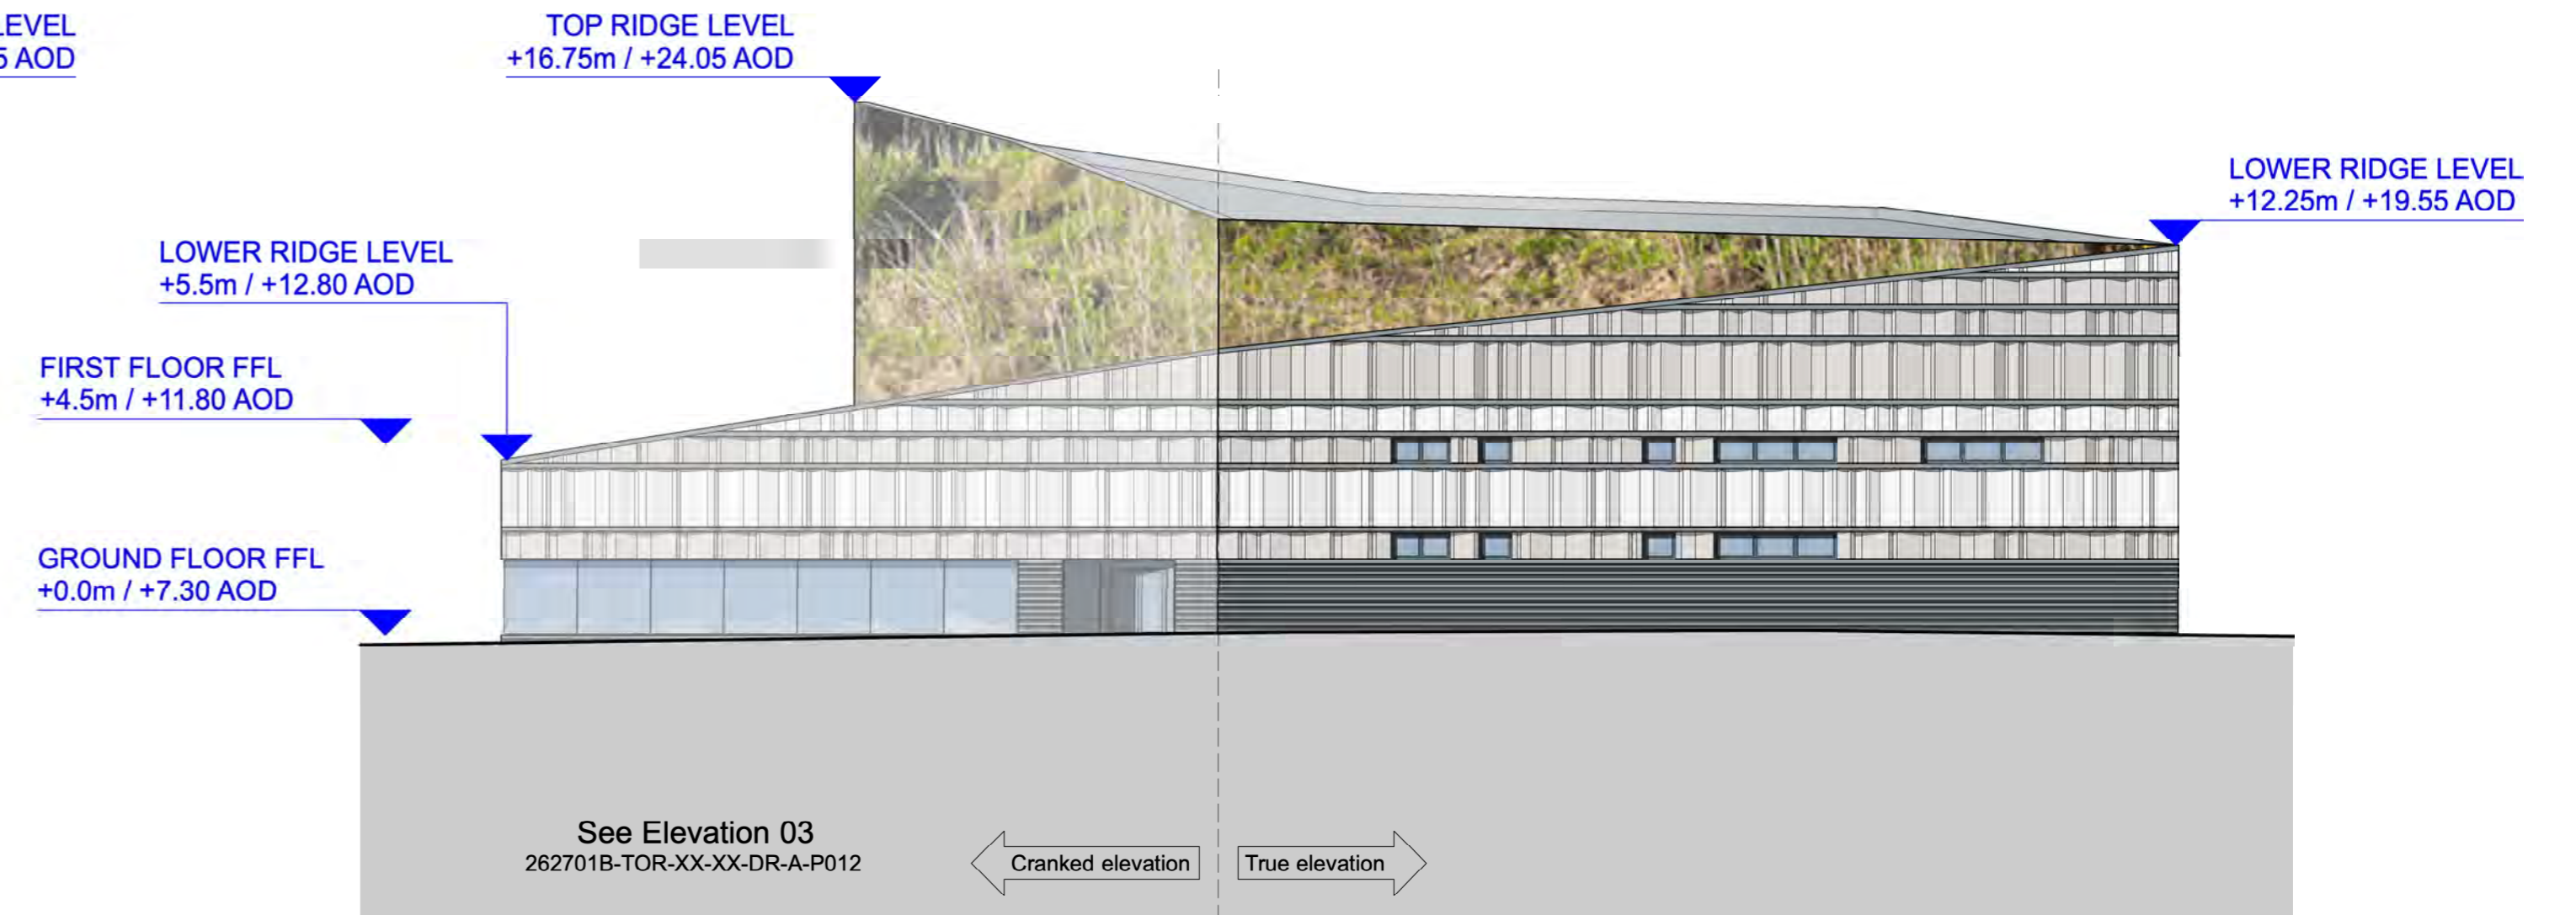

03 Elevation 03 (north-eastern)
1:200 @ A1 / 1:400 @ A3

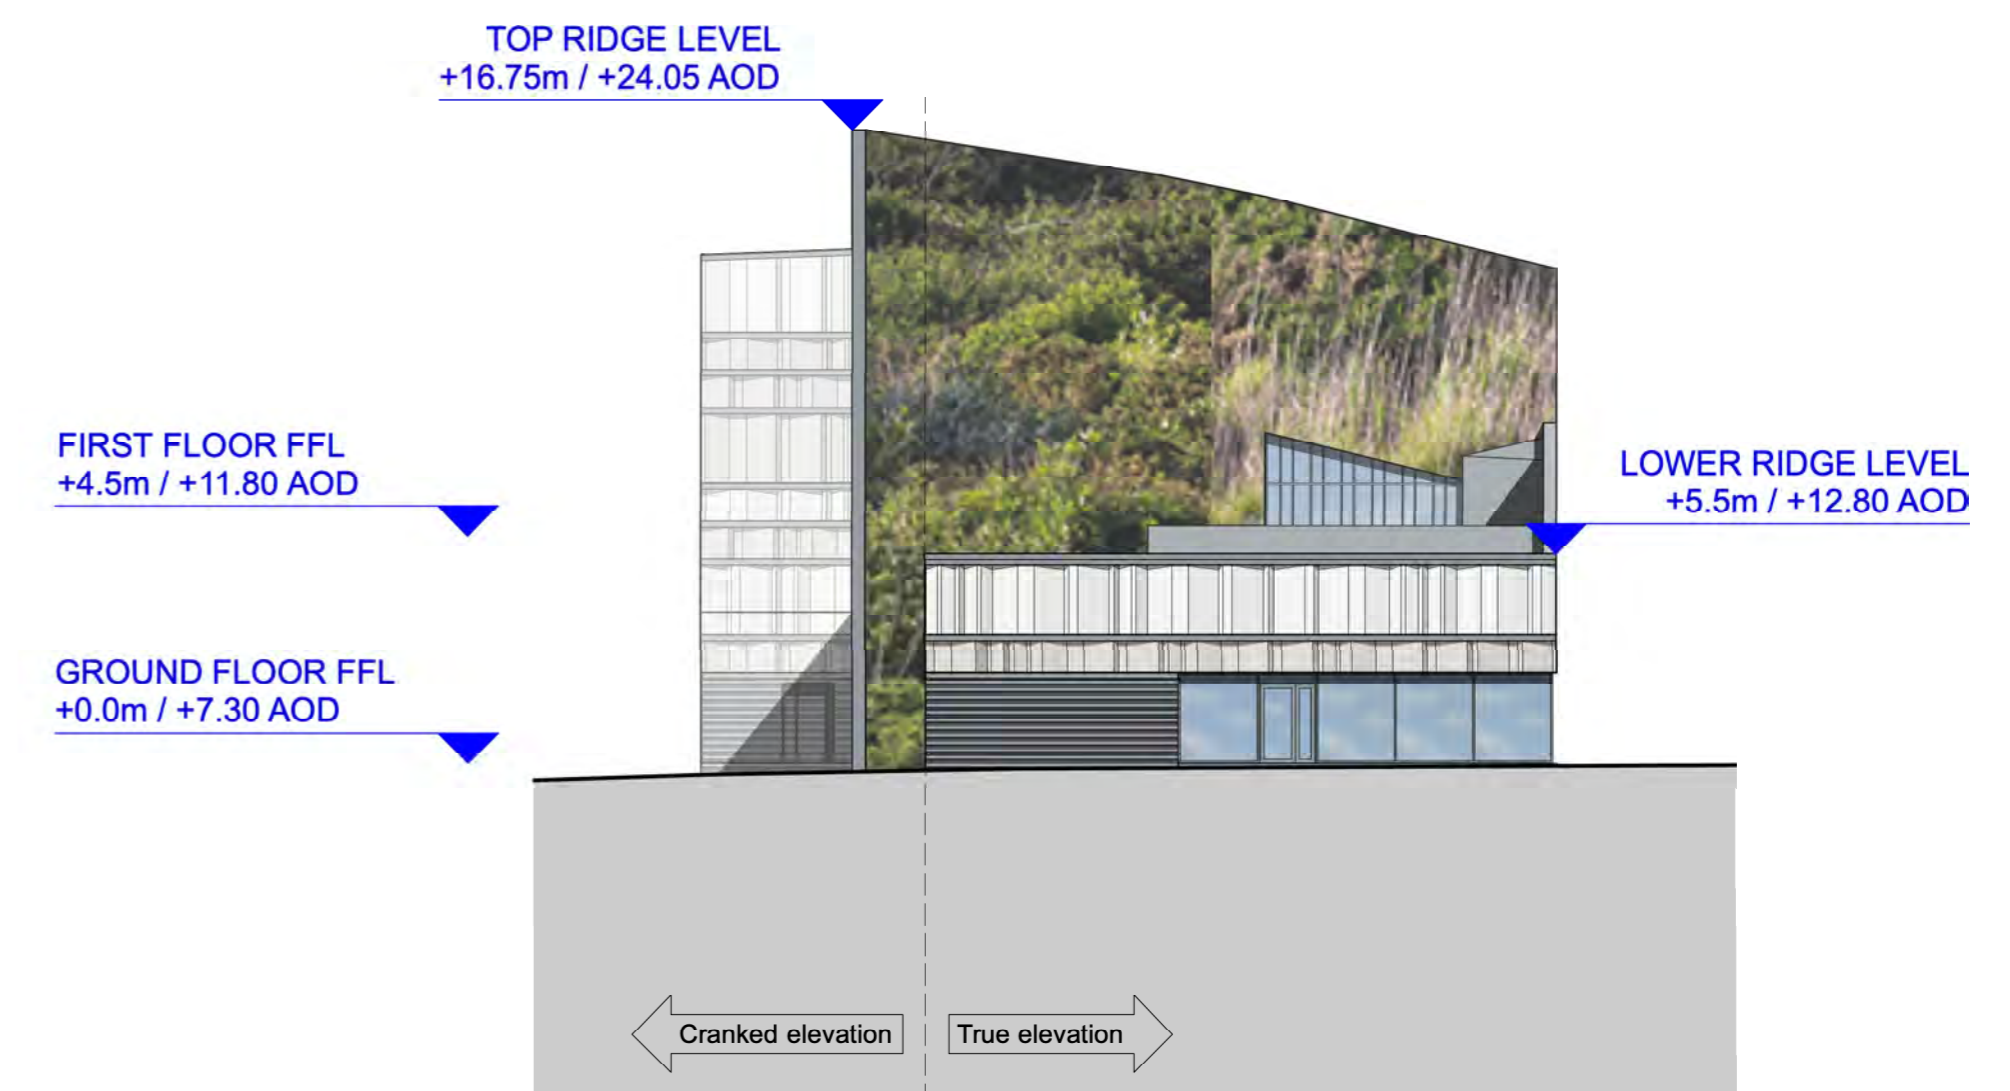

04 Elevation 04 (south-eastern)
1:200 @ A1 / 1:400 @ A3