



	White (RAL 9003)		Willow Green (RAL 100 80 20)
	Grey White (RAL 9002)		Khaki Green (RAL 100 60 20)
	Goosewing Grey (RAL 080 70 05)		Olive Green (RAL 100 30 20)
	Pure Grey (RAL 000 55 00)		Juniper Green (RAL 160 20 10)
	Umber Grey (RAL 7022)		Black (RAL 9005)

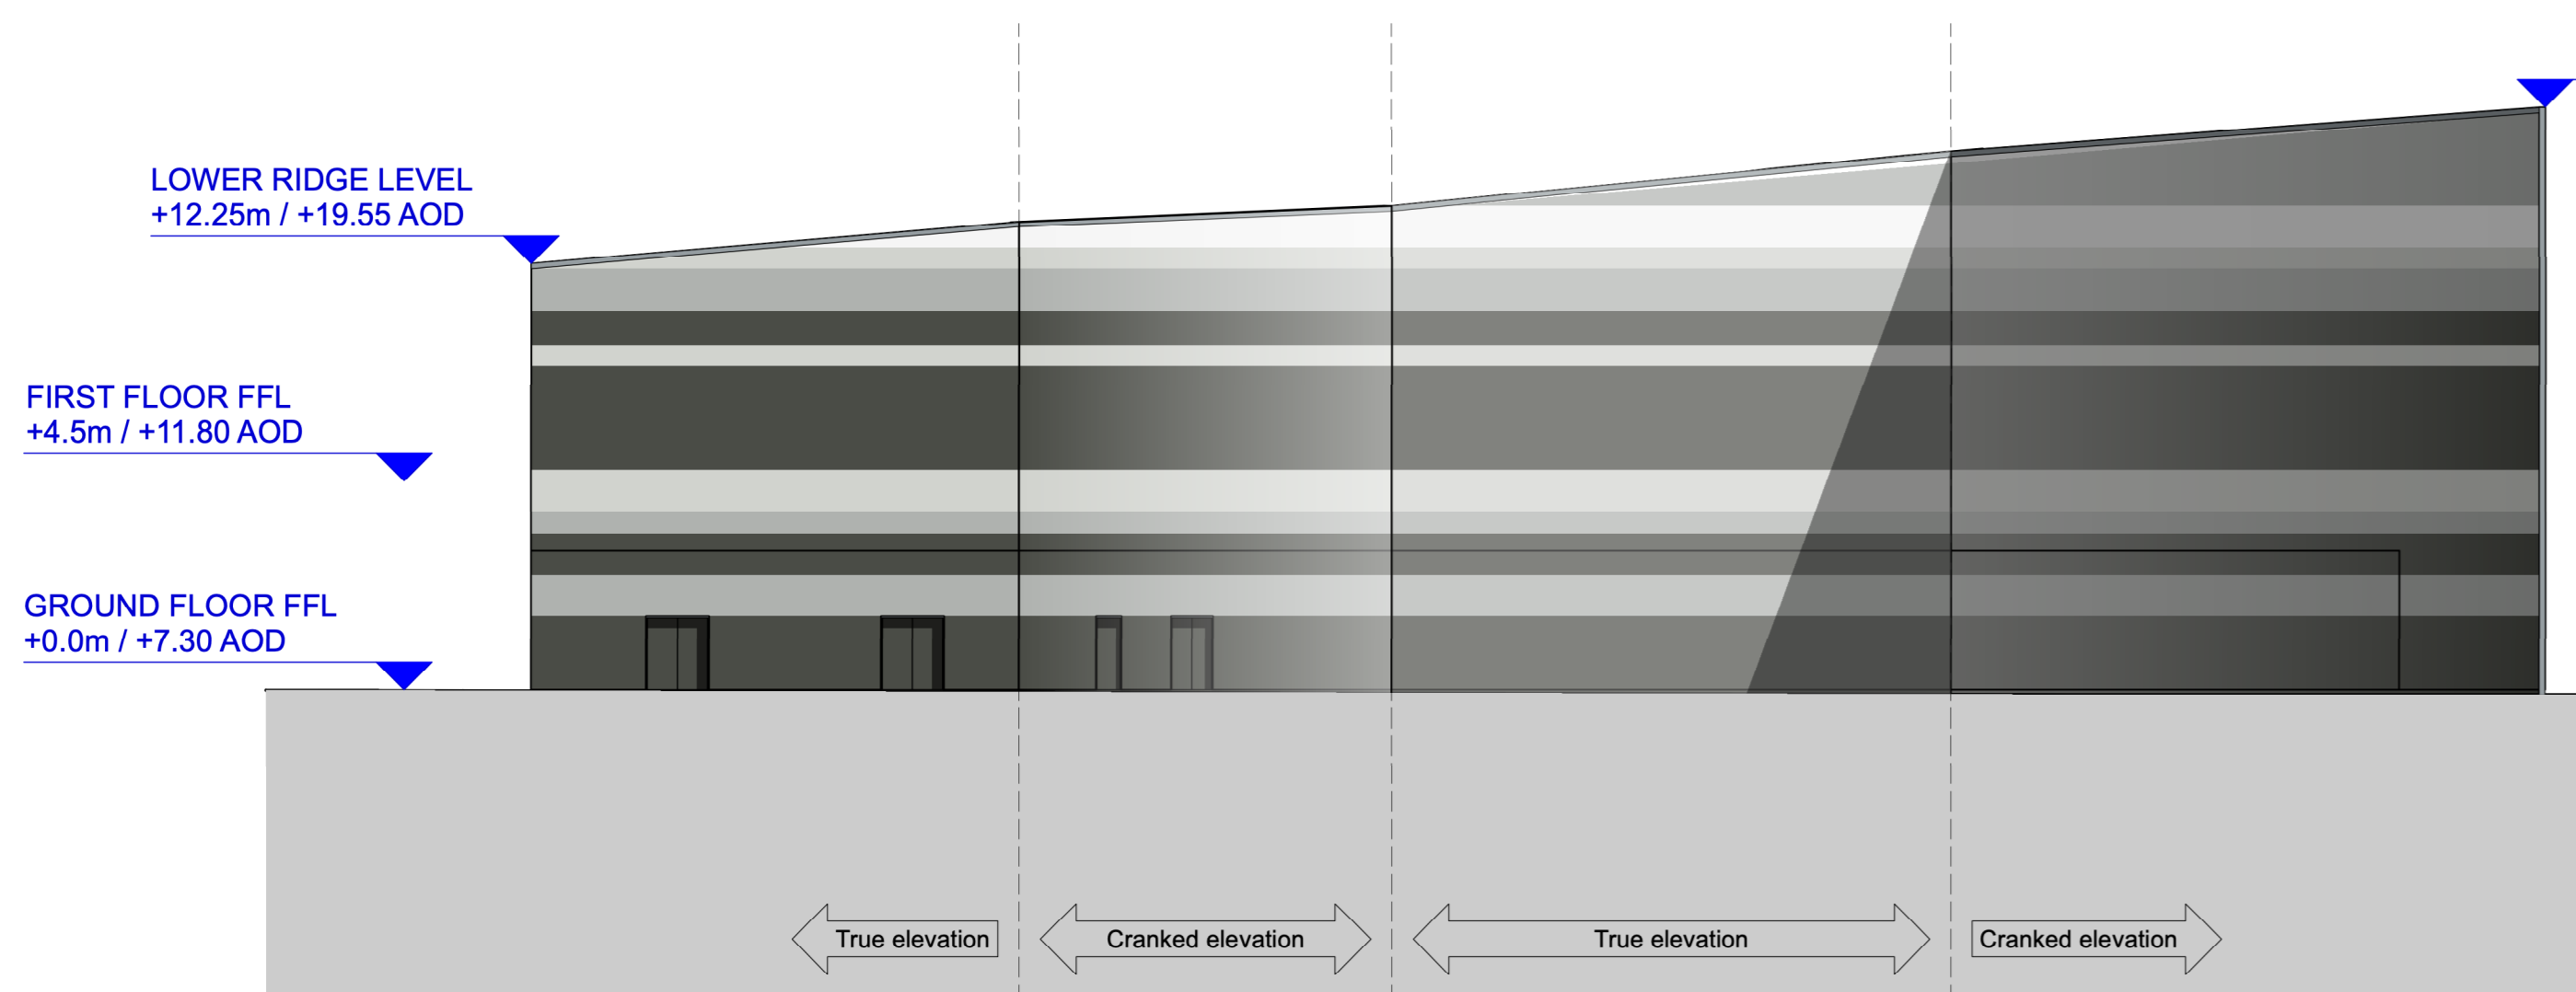


01 Elevation 01 (south-western)
1:200 @ A1 / 1:400 @ A3

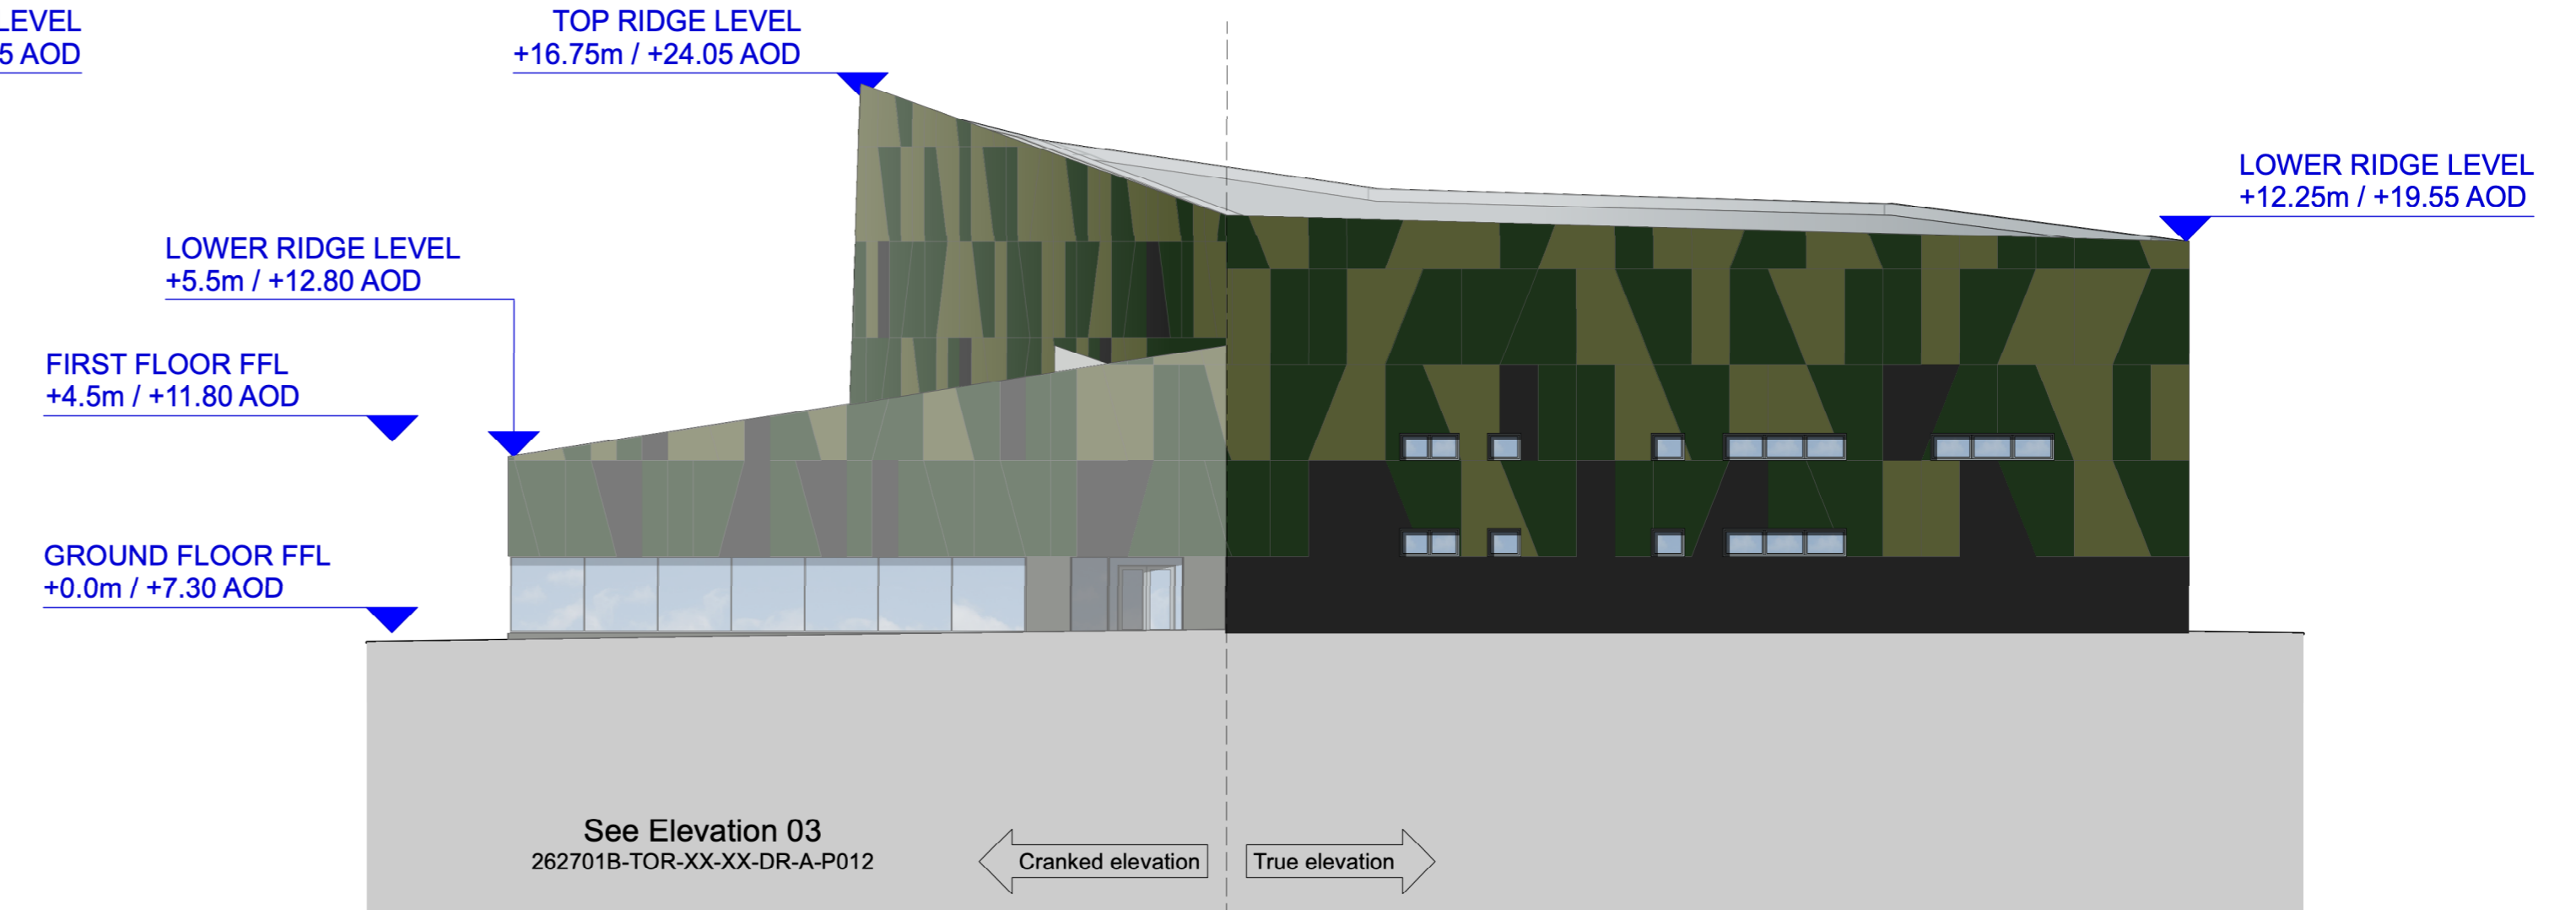

02 Elevation 02 (northern)
1:200 @ A1 / 1:400 @ A3



03 Elevation 03 (north-eastern)
1:200 @ A1 / 1:400 @ A3

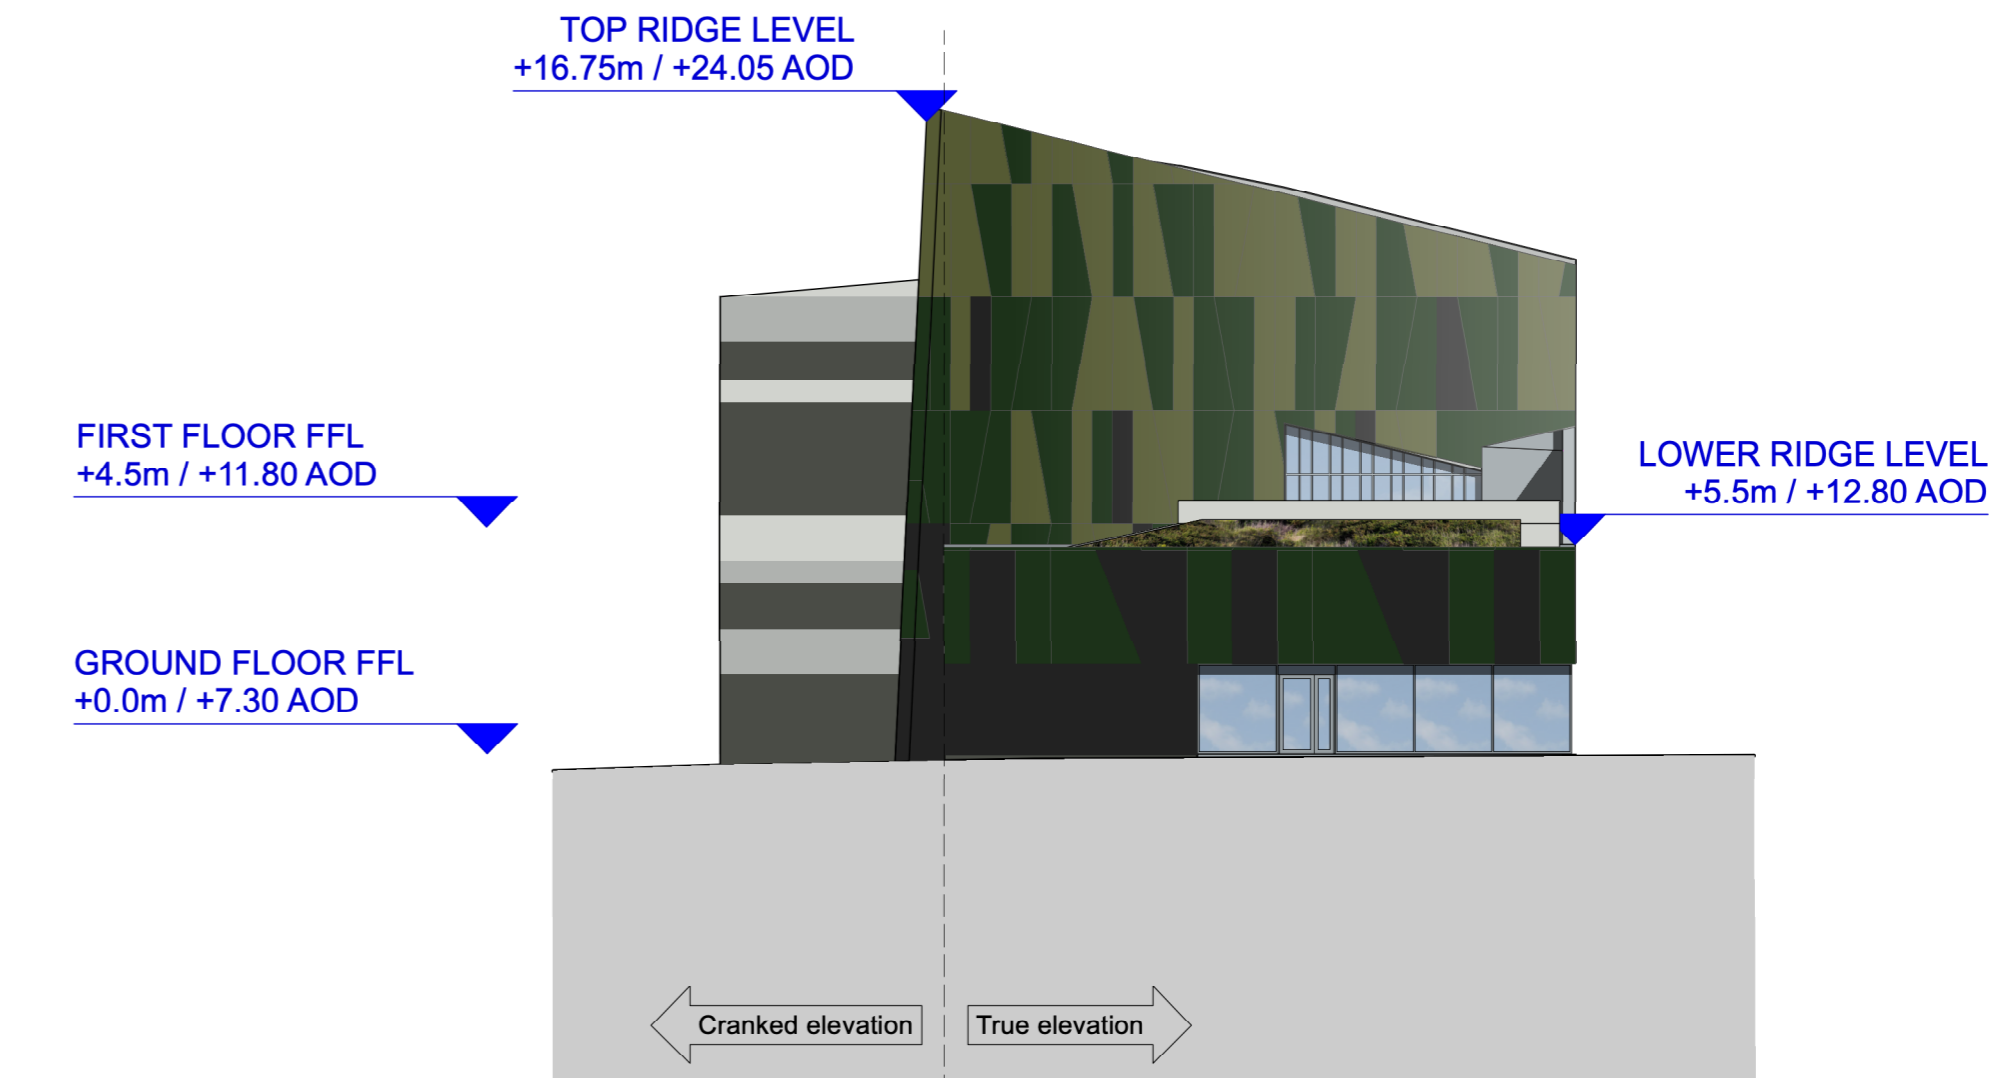

04 Elevation 04 (south-eastern)
1:200 @ A1 / 1:400 @ A3