


# SZ08SW/ 14 ASSET MAP

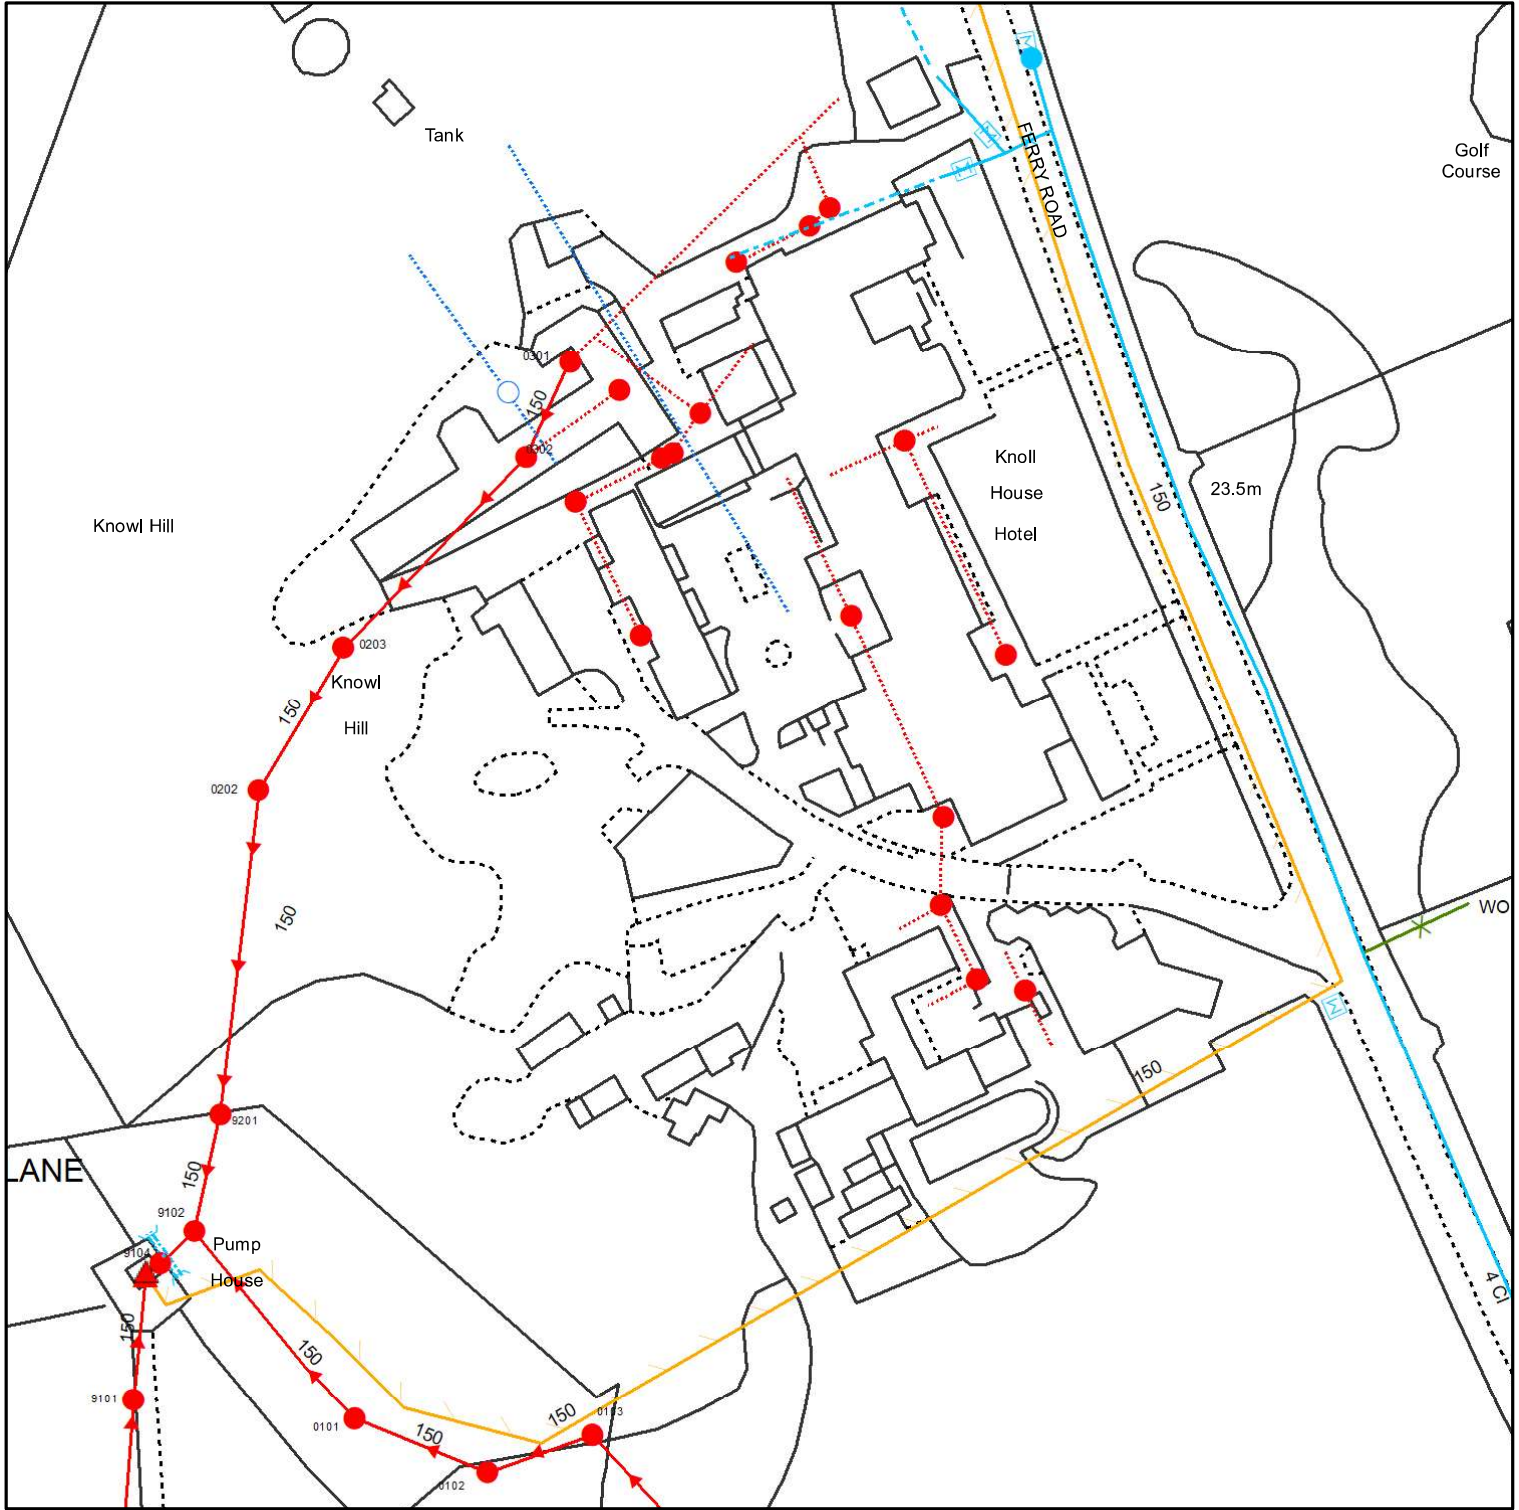

Reproduced from the Ordnance Survey map by permission on behalf of the Controller of Her Majesty's Stationery Office © Crown Copyright . Licence 1000195339.

WATER MAINS	SEWERS	PUBLIC	PRIVATE	SECTION 104	OTHER WESSEX PIPES	NON-WESSEX / UNKNOWN
Distribution Main	Foul	Surface	Surface	Combined	Rising Mains	Private Rising Mains
Washout Main	Abandoned	Abandoned	Abandoned	Abandoned	Standby Rising Mains	Culverted Watercourse
Raw Water Main					EDM	Highway Drain
Abandoned Main					Overflow	Use Unknown
Private Main					Syphon	Status Unknown
<b>SITES</b>	<b>STRUCTURES</b>					
Source	Manhole - Foul				Pumping Station - Surface	Chamber
Reservoir	Manhole - Surface				Pumping Stn - Foul/Combined	Tunnel
Pump	Manhole - Combined				Gully	Interceptor
Treatment Works	Outfall				Vent Column	
<b>FITTINGS</b>	Inlet				Rodding Eye	
Valve - Open	Lamphole				Flushing Chamber	
Valve - Closed	Bifurcation - Foul				Soakaway	
Fire Hydrant	Bifurcation - Surface				Non Return Valve	
Pressure Reducing Valve	Bifurcation - Combined				Washout	
Meter	Combined Sewage Overflow				Air Valve	
					Hatch Box	

Colours generally indicate the use of the sewer/drain (i.e Red - Foul, Dark Blue - Surface, Magenta - Combined/Dual Use, Light Green - Highway Drain, Mid Green - Overflow) styles of line are shown on the key in sample/typical colours.

Information in this plan is provided for identification purposes only. No warranty as to accuracy is given or implied. The precise route of pipe work may not exactly match that shown. Wessex Water does not accept liability for inaccuracies. Sewers and lateral drains adopted by Wessex Water under the Water Industry (Schemes for Adoption of Private Sewers) Regulations 2011 are to be plotted over time and may not yet be shown. In carrying out any works, you accept liability for the cost of any repairs to Wessex Water apparatus damaged as a result of your works. You are advised to commence excavations using hand tools only. Mechanical digging equipment should not be used until pipe work has been precisely located. If you are considering any form of building works and pipe work is shown within the boundary of your property or a property to be purchased (or very close by) a surveyor should plot its exact position prior to commencing works or purchase. Building over or near Wessex Water's apparatus is not normally permitted.

**Date:** 19/01/2023, 11:39:03  
**Scale:** 1:1,250  
**Centre:** 403,078, 83,273