


Type 1A Speed Cushion

Typical Detail
(Scale 1:20)


125 x 255 CS1 kerb laid flush with carriageway with 150 bed and haunch

NOTE:
Subject to approval by Dorset County Council


- NOTES**
- All dimensions are in millimeters unless noted otherwise.
 - Do not scale from this drawing. Only written dimensions are to be used.
 - This drawing should be read in conjunction with the Architect's and Structural Engineer's design drawings and specification.
 - This drawing should be read in conjunction with Bus Gate Signing Locations PSC/E3913/126 J.
 - ANY VARIANCE OR DISCREPANCY MUST BE REPORTED BACK TO RCP ENGINEERING BEFORE WORK BEGINS.**

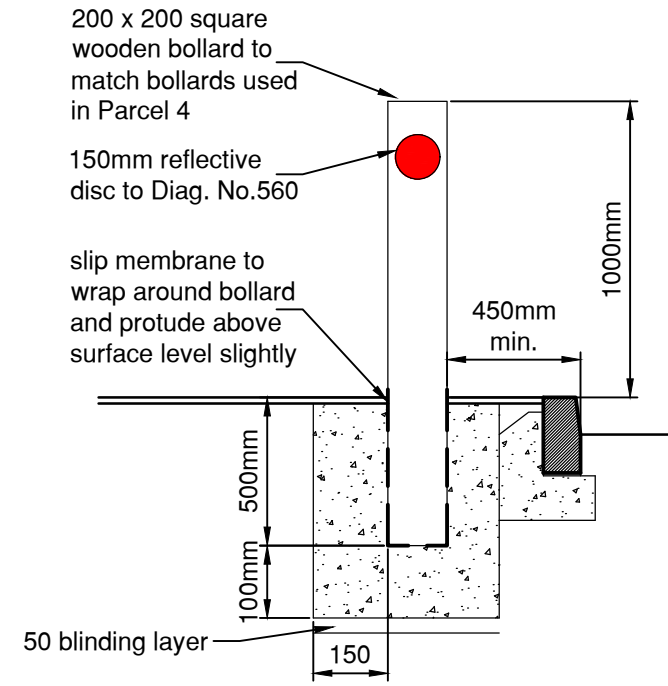

Timber Bollard
(Not to Scale)

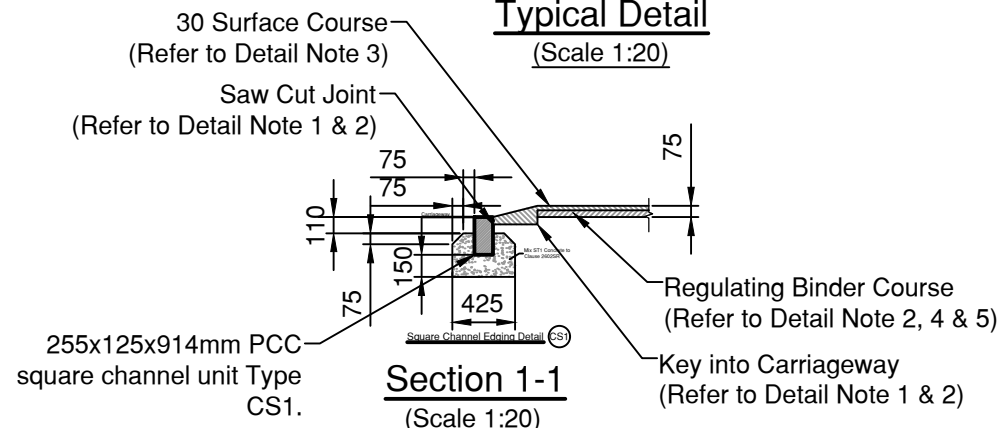

Section 1-1
(Scale 1:20)

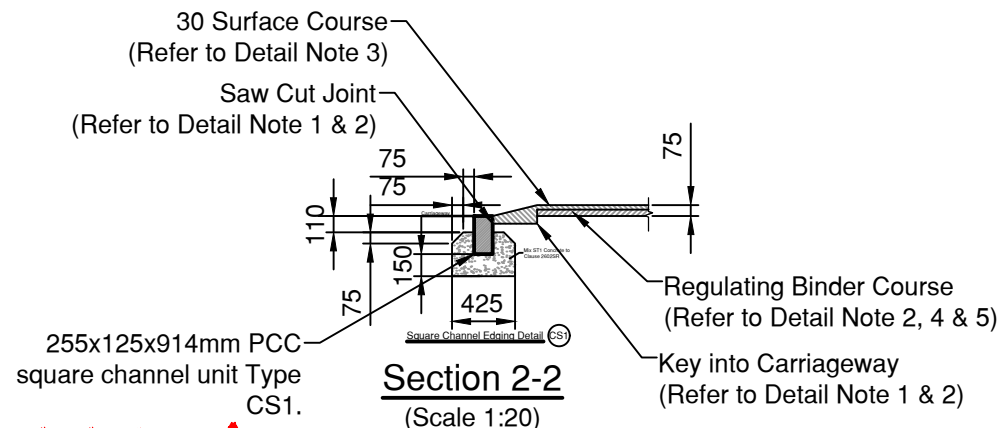

Section 2-2
(Scale 1:20)

DETAIL NOTES:

- Cut key into existing surface with saw cut edges, 300 wide x 50 deep.
- Treatment of bituminous surfaces and vertical joints shall be in accordance with Clause 903.4.
- Surface Course to cushion shall be HRA 30/10 F Surf 40/60, PSV 60, to BS EN 13108-4. Maximum AAV 14. Pre-coated chippings shall not be used.
- Regulating Binder Course shall be Dense Asphalt Concrete Binder Course AC20 Dense Reg 100/150 to BS EN 13108-1 and shall be laid according to BS 594987.
- Regulating Binder Course and Surface Course shall be overlaid by a sufficient thickness to enable full compaction of each layer of material to be achieved.
- Solid triangle markings shall be to Diagram 1062 of the Traffic Signs and General Directions. Both the triangle and the 100 wide solid line to the perimeter of the cushion shall be in white thermoplastic material in accordance with Appendix 12/3 and Clause 1212.

NOTE:
Subject to approval by Dorset County Council

FOR INFORMATION ONLY

Rev.	Date	Details	By	Chkd	Appd
F	24.09.20	Updated as per Dorset Council	GD-I	TRS	TRS
E	25.08.20	Updated as per Dorset Council comments.	GD-I	TRS	TRS
D	15.04.20	Updated as per Dorset Council comments.	TRS	TRS	TRS
C	18.10.19	Bus Gate layout revised as requested, Ramped Bus Gate removed and replaced by 2 no. Speed Cushions.	RM	PJ	TRS
B	03.02.17	Details updated to DCC comments.	IDC	SRV	KJ

Client:-



PERSIMMON HOMES

Site:- **The Square East Shaftsbury**

Drawing Title:- **BUS GATE DETAIL**

Date: **September 2016** Scales: **1:20 at A3**

Drawn: **PJ** Checked: **KJ** Approved: **TS**

Drawing No. **PSC/E3913/132 F**

FOR INFORMATION ONLY



Rogers Cory Partnership
Civil, Structural and Architectural Consultants

the old school old school road
hook hampshire rg27 9nj
t 01256 769269 e mail@rcpconsultants.co.uk
f 01256 763048 w rcpconsultants.co.uk