




Main Plant Building
Elevation locations plan key
NTS

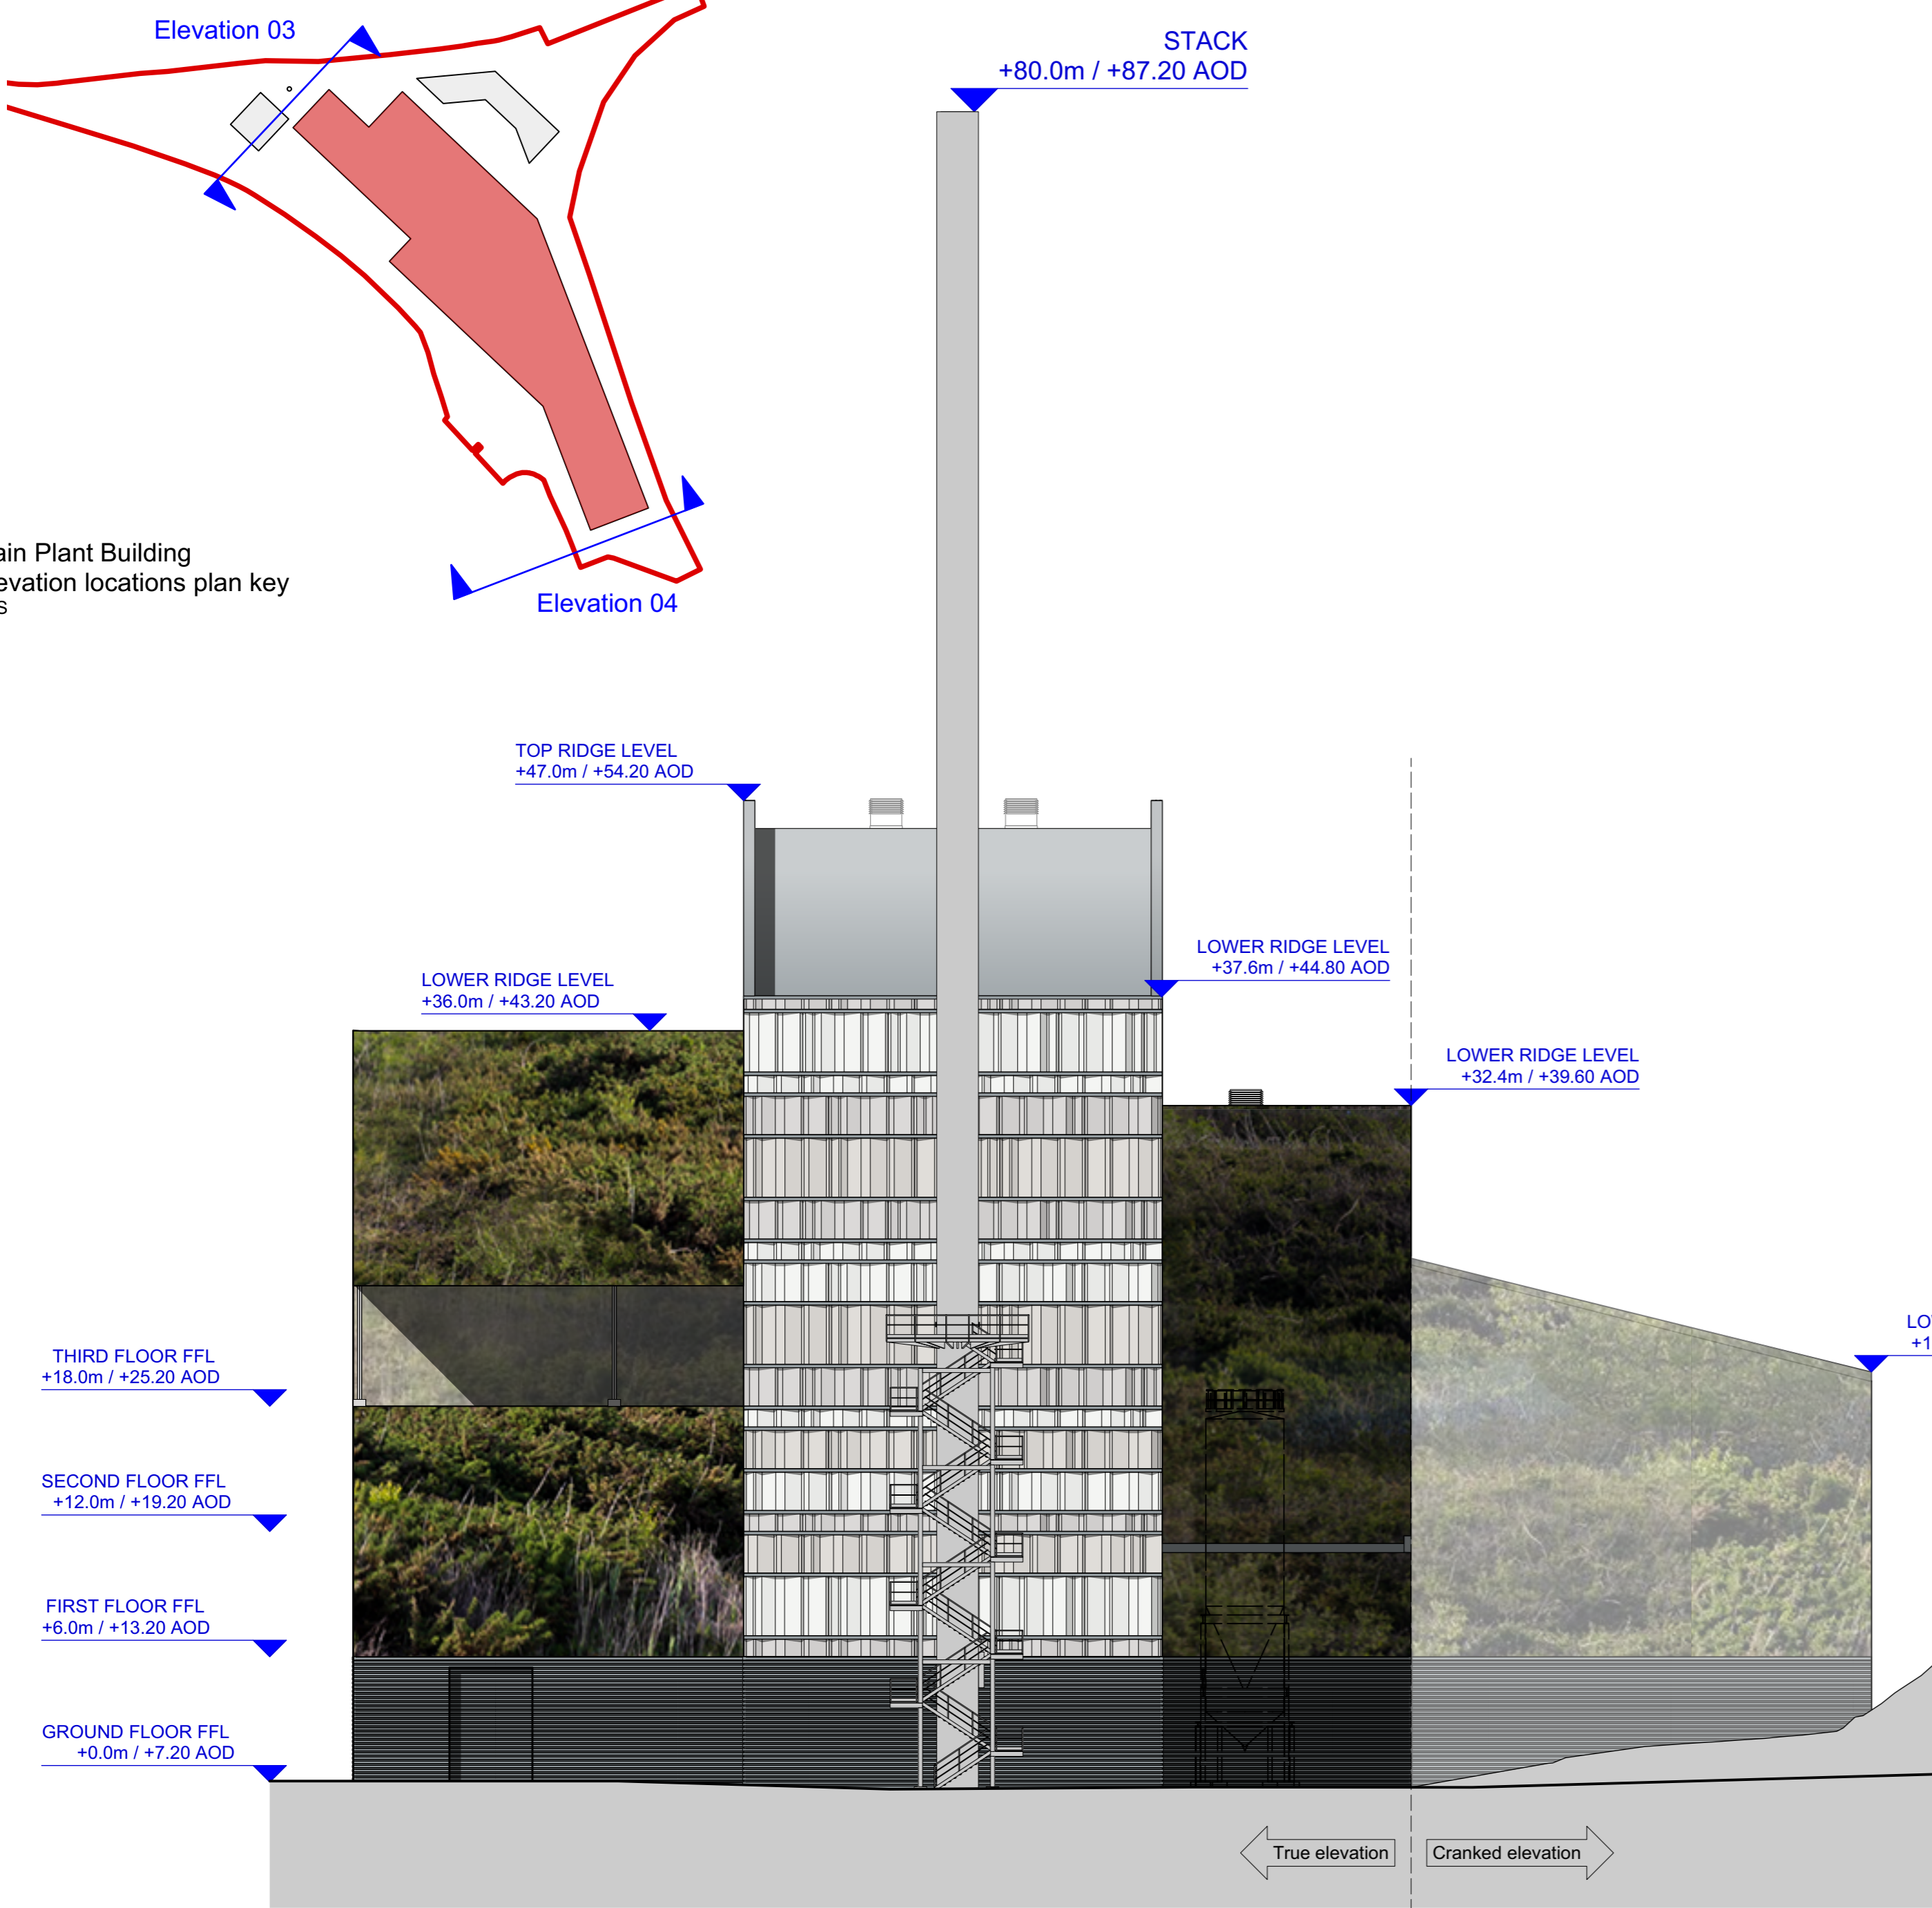


03 Elevation 03 (north-western)
1:250 @ A1 / 1:500 @ A3

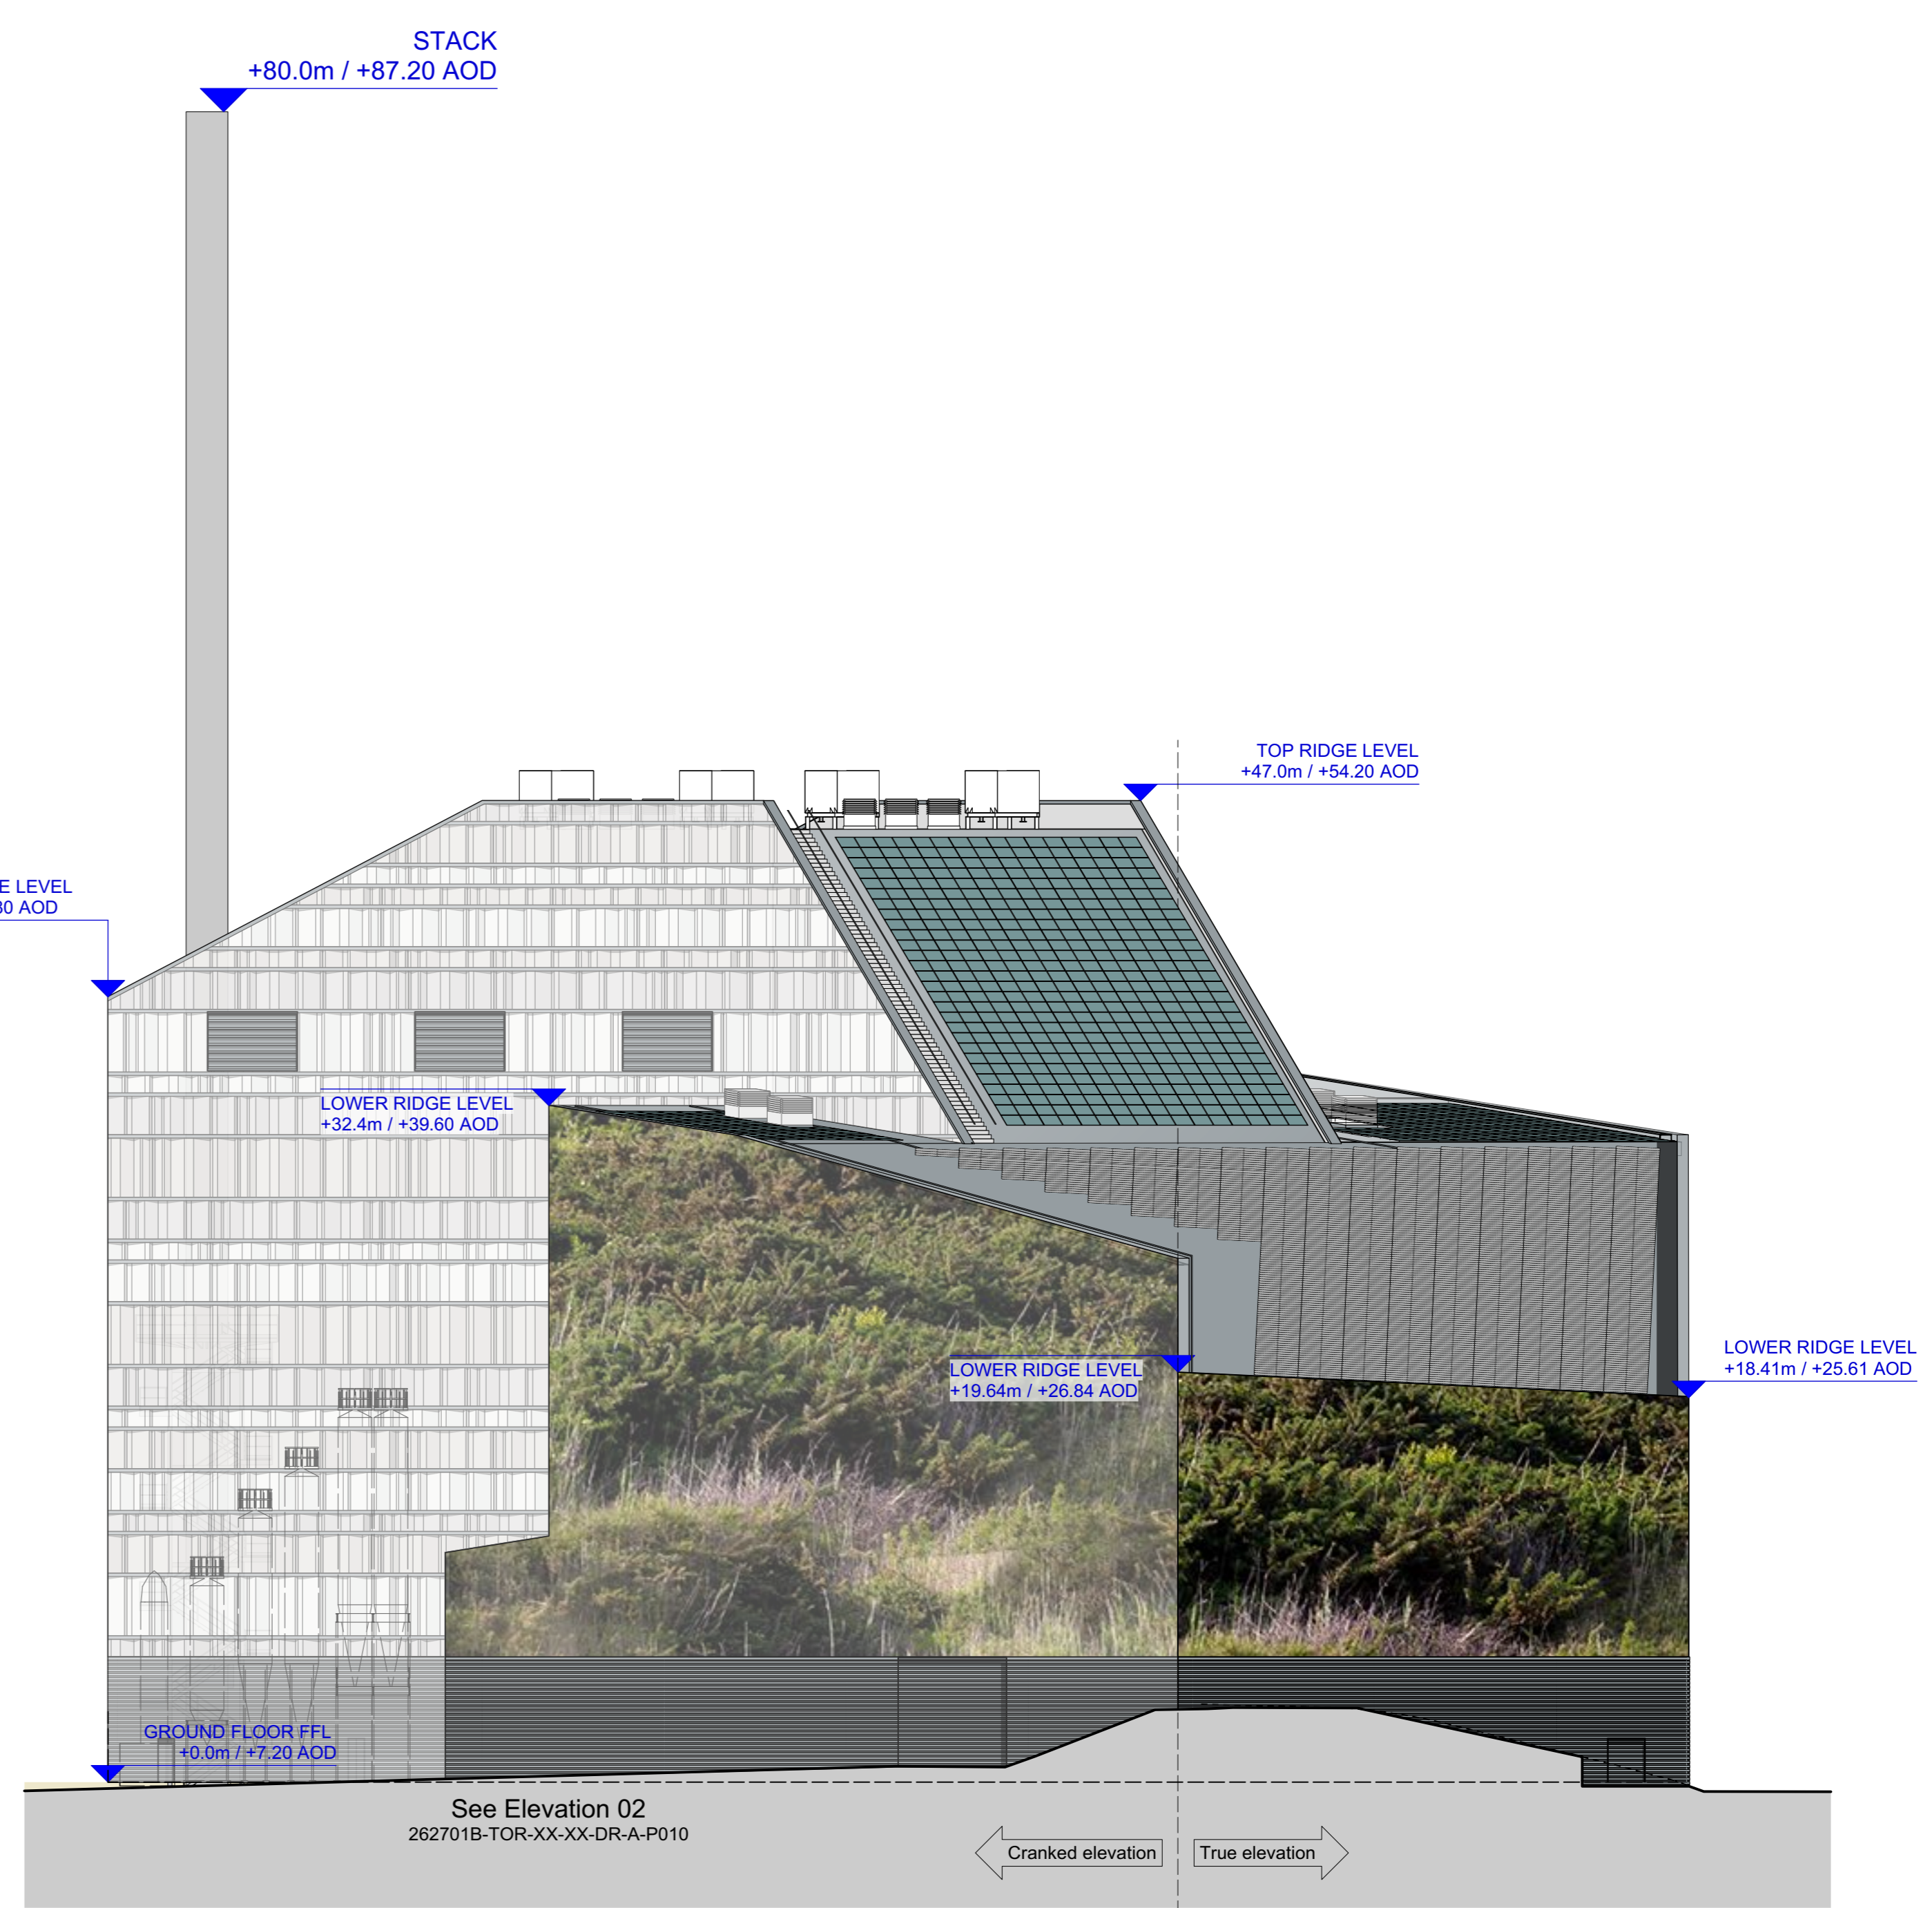

04 Elevation 04 (south-eastern)
1:250 @ A1 / 1:500 @ A3

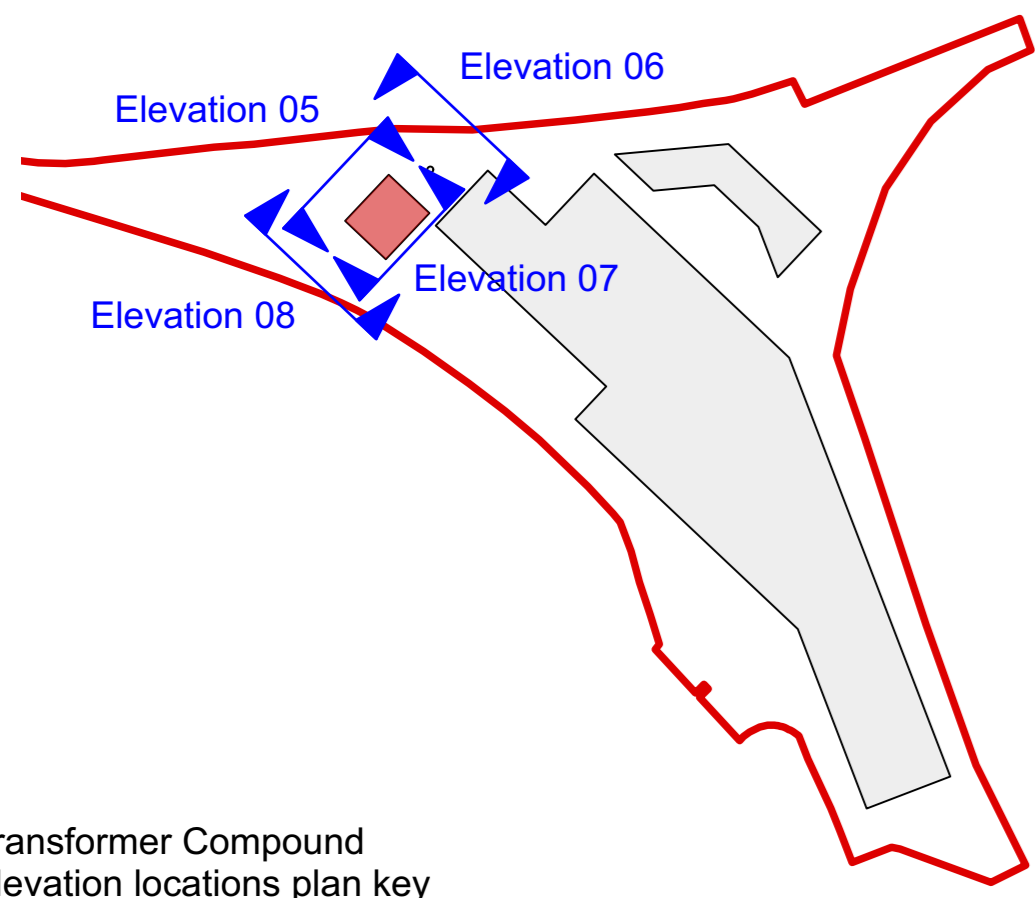

Transformer Compound
Elevation locations plan key
NTS

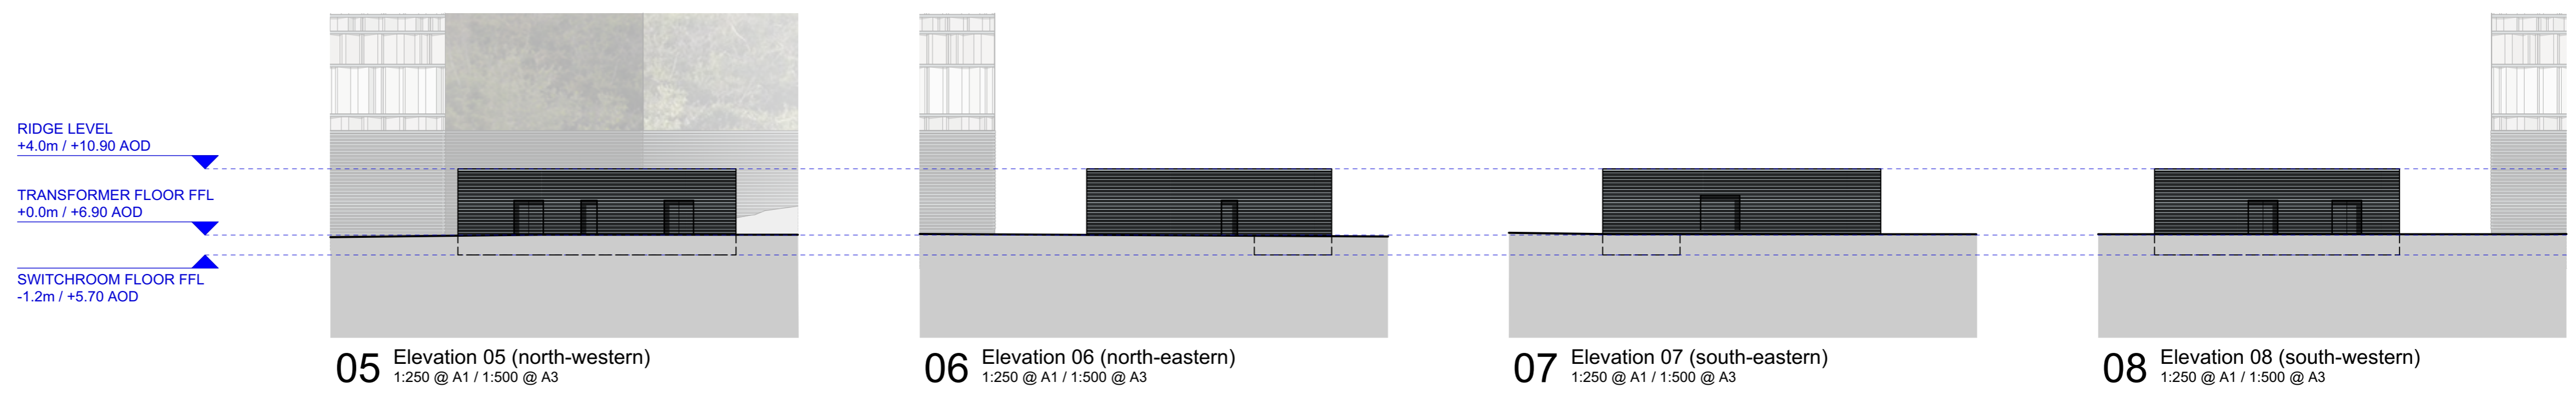

05 Elevation 05 (north-western)
1:250 @ A1 / 1:500 @ A3

06 Elevation 06 (north-eastern)
1:250 @ A1 / 1:500 @ A3

07 Elevation 07 (south-eastern)
1:250 @ A1 / 1:500 @ A3

08 Elevation 08 (south-western)
1:250 @ A1 / 1:500 @ A3

