


01 Section 01 (Long section through turbine hall and RDF pit)
1:350 @ A1 / 1:700 @ A3

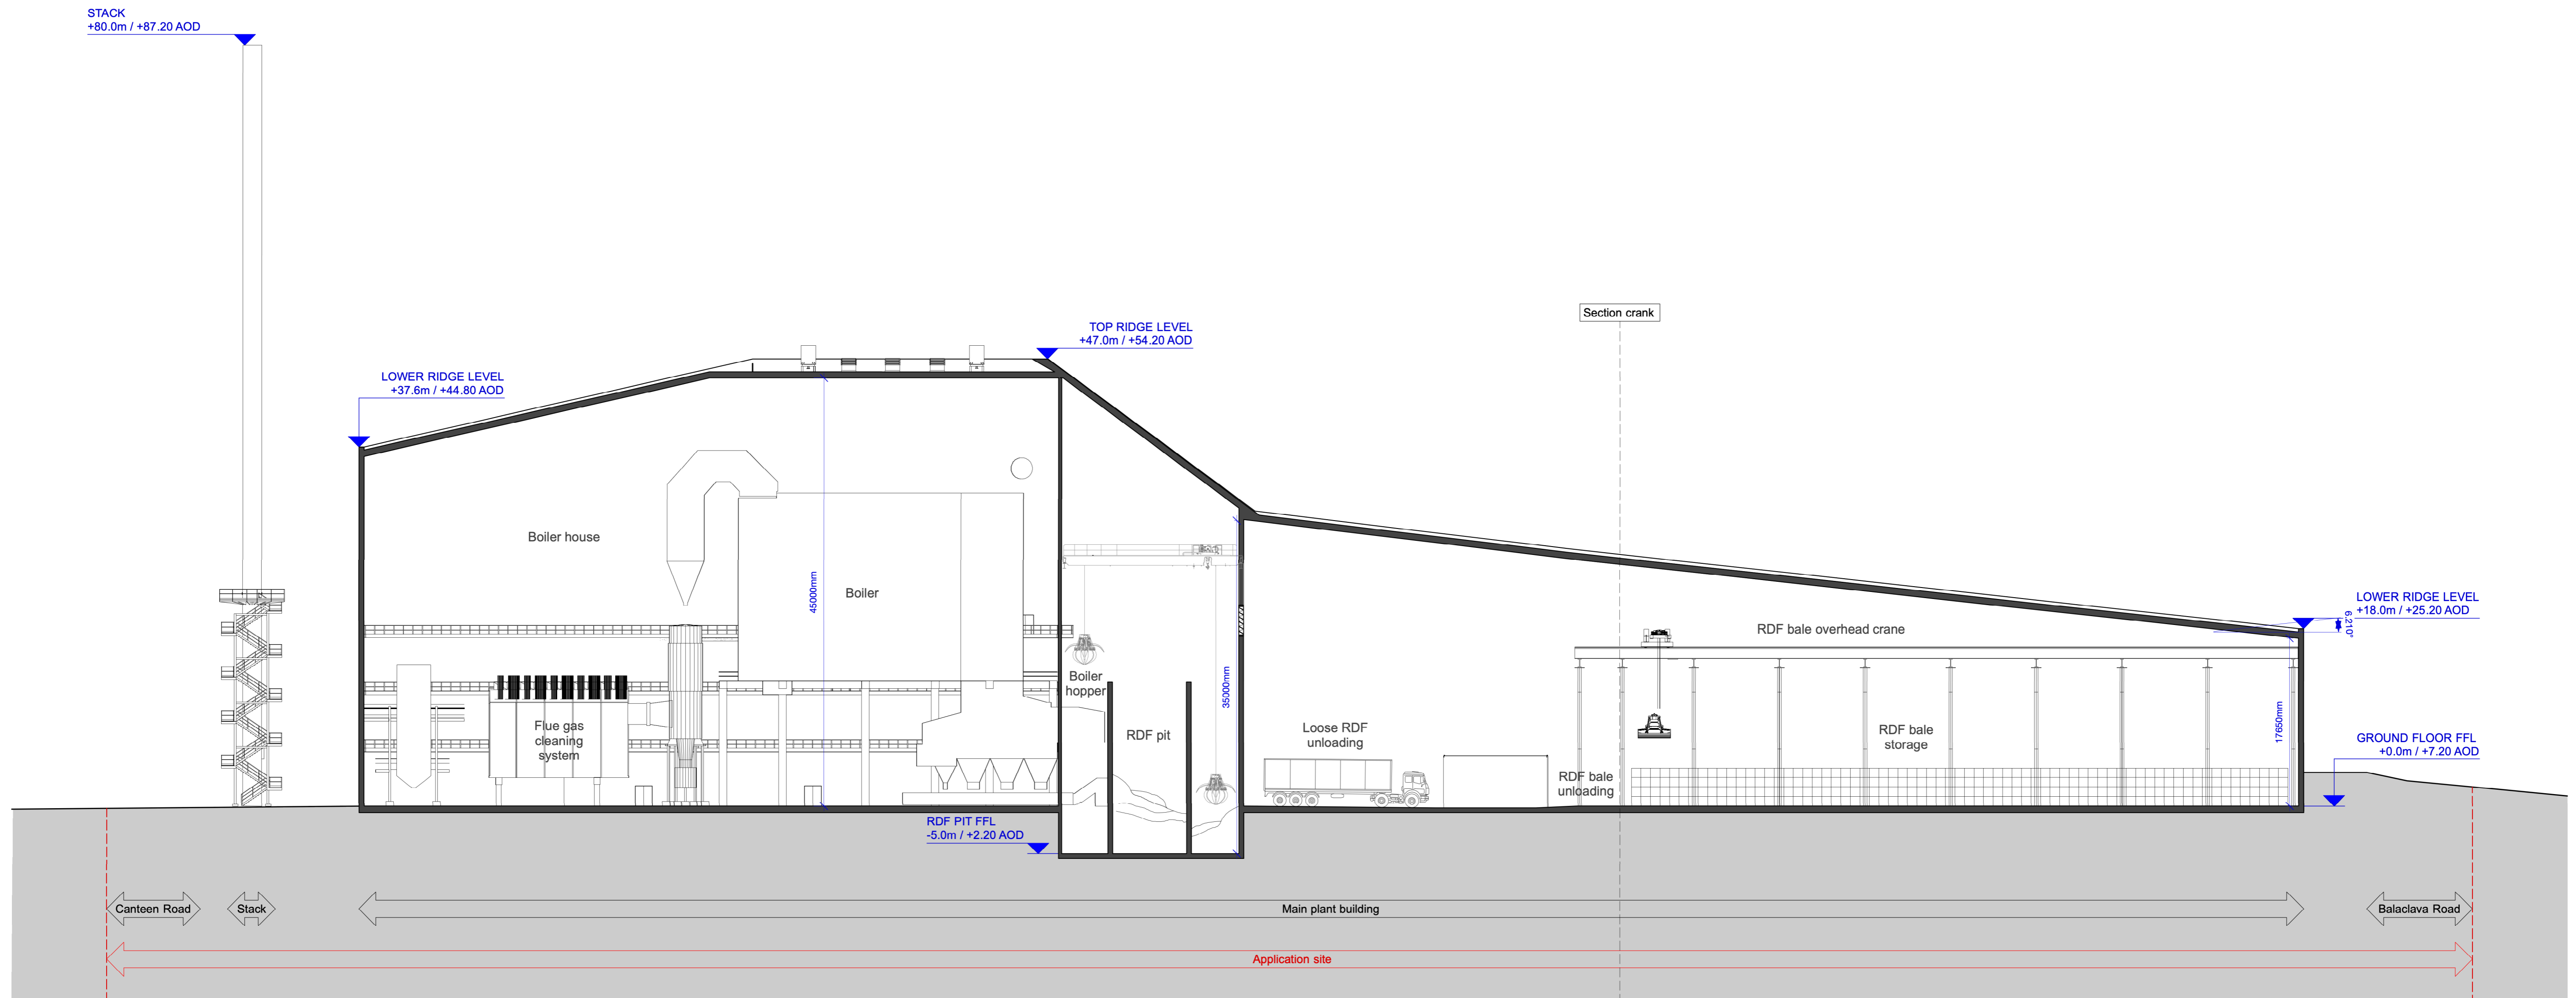

02 Section 02 (Long section through boiler house, RDF pit and RDF store)
1:350 @ A1 / 1:700 @ A3