


Section location plan key
NTS

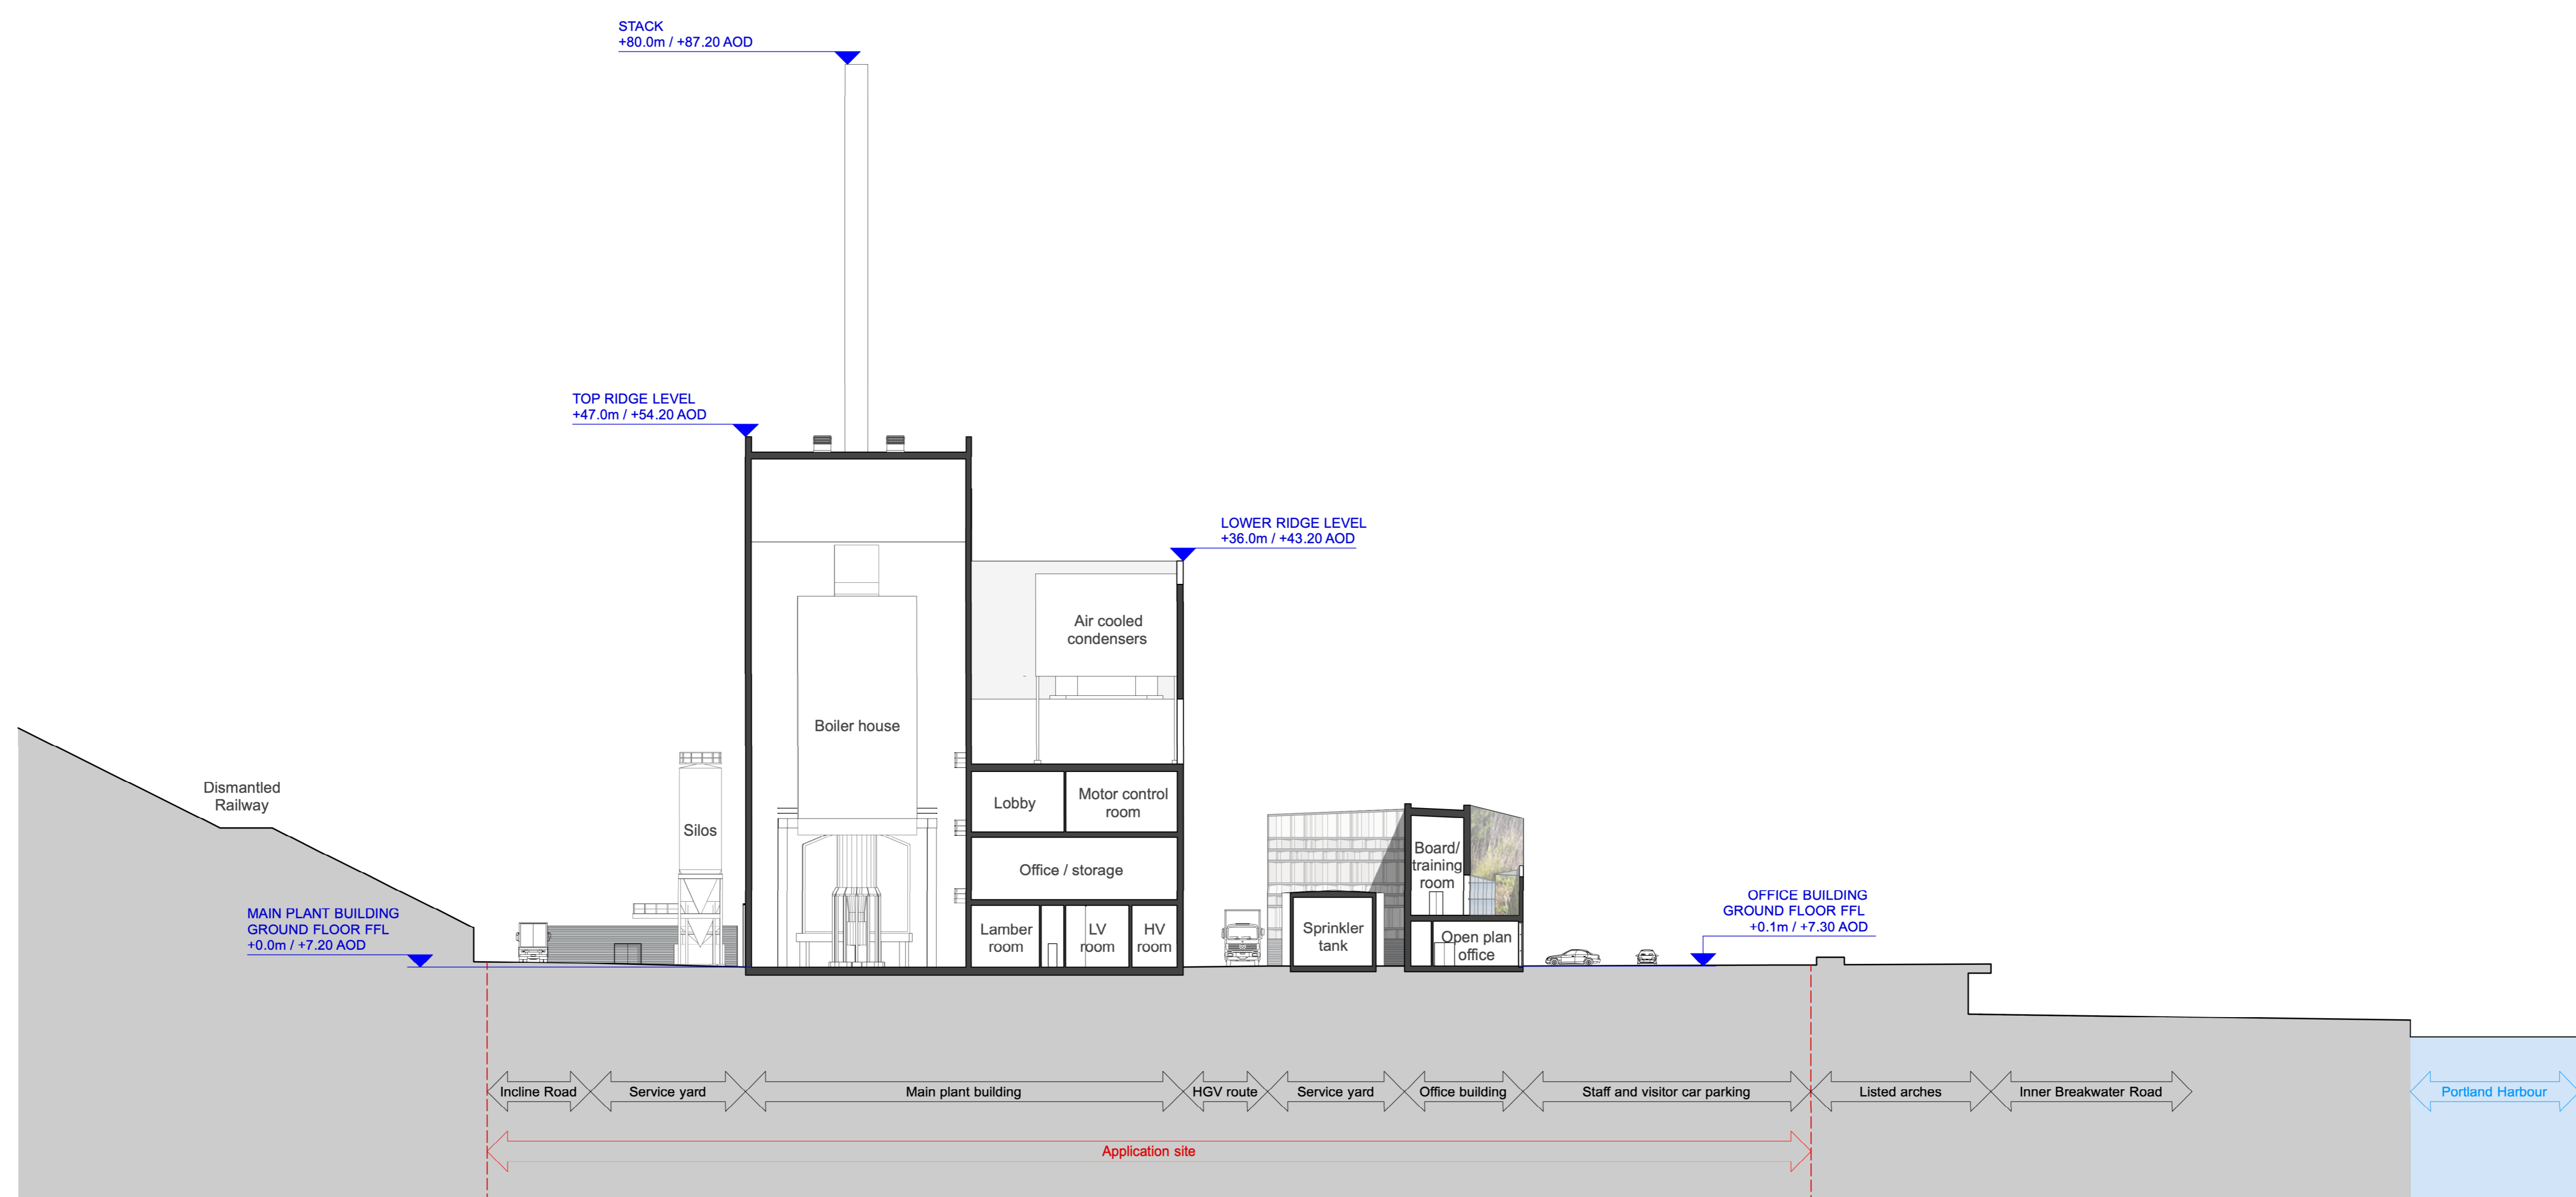

03 Section 03 (Cross section through Main Plant and Office Building)
1:250 @ A1 / 1:500 @ A3