


Notes  
Do not scale from this document, unless for the purposes of plan where a scale bar is provided. Refer to figured dimensions only. Be verified on site prior to construction. Report all discrepancies to the Document Originator immediately. This document is to be read with relevant documents, drawings and standards.

Landscape proposals represent an outline design only. Detailed design to be developed by landscape architect.

25.000m Proposed level  
[25.000] Existing level


**Landscape Key**

- Existing tree retained
- New tree proposed
- 1 Band 1: Outer fringe planting - native species heath and grassland
- 2 Gabion retaining wall with planting
- 3 Vehicle route - Resin bound gravel
- 4 Band 2: Grasses, heather, native trees and bulb planting
- 5 Low stone wall
- 6 Pedestrian route - resin bound gravel
- 7 Band 3: Lawned garden
- 8 Band 4: Paved Terrace
- 9 Steel access steps dark grey finish
- 10 Paved steps
- 11 Green wall
- 12 Green roof
- 13 Timber Screen

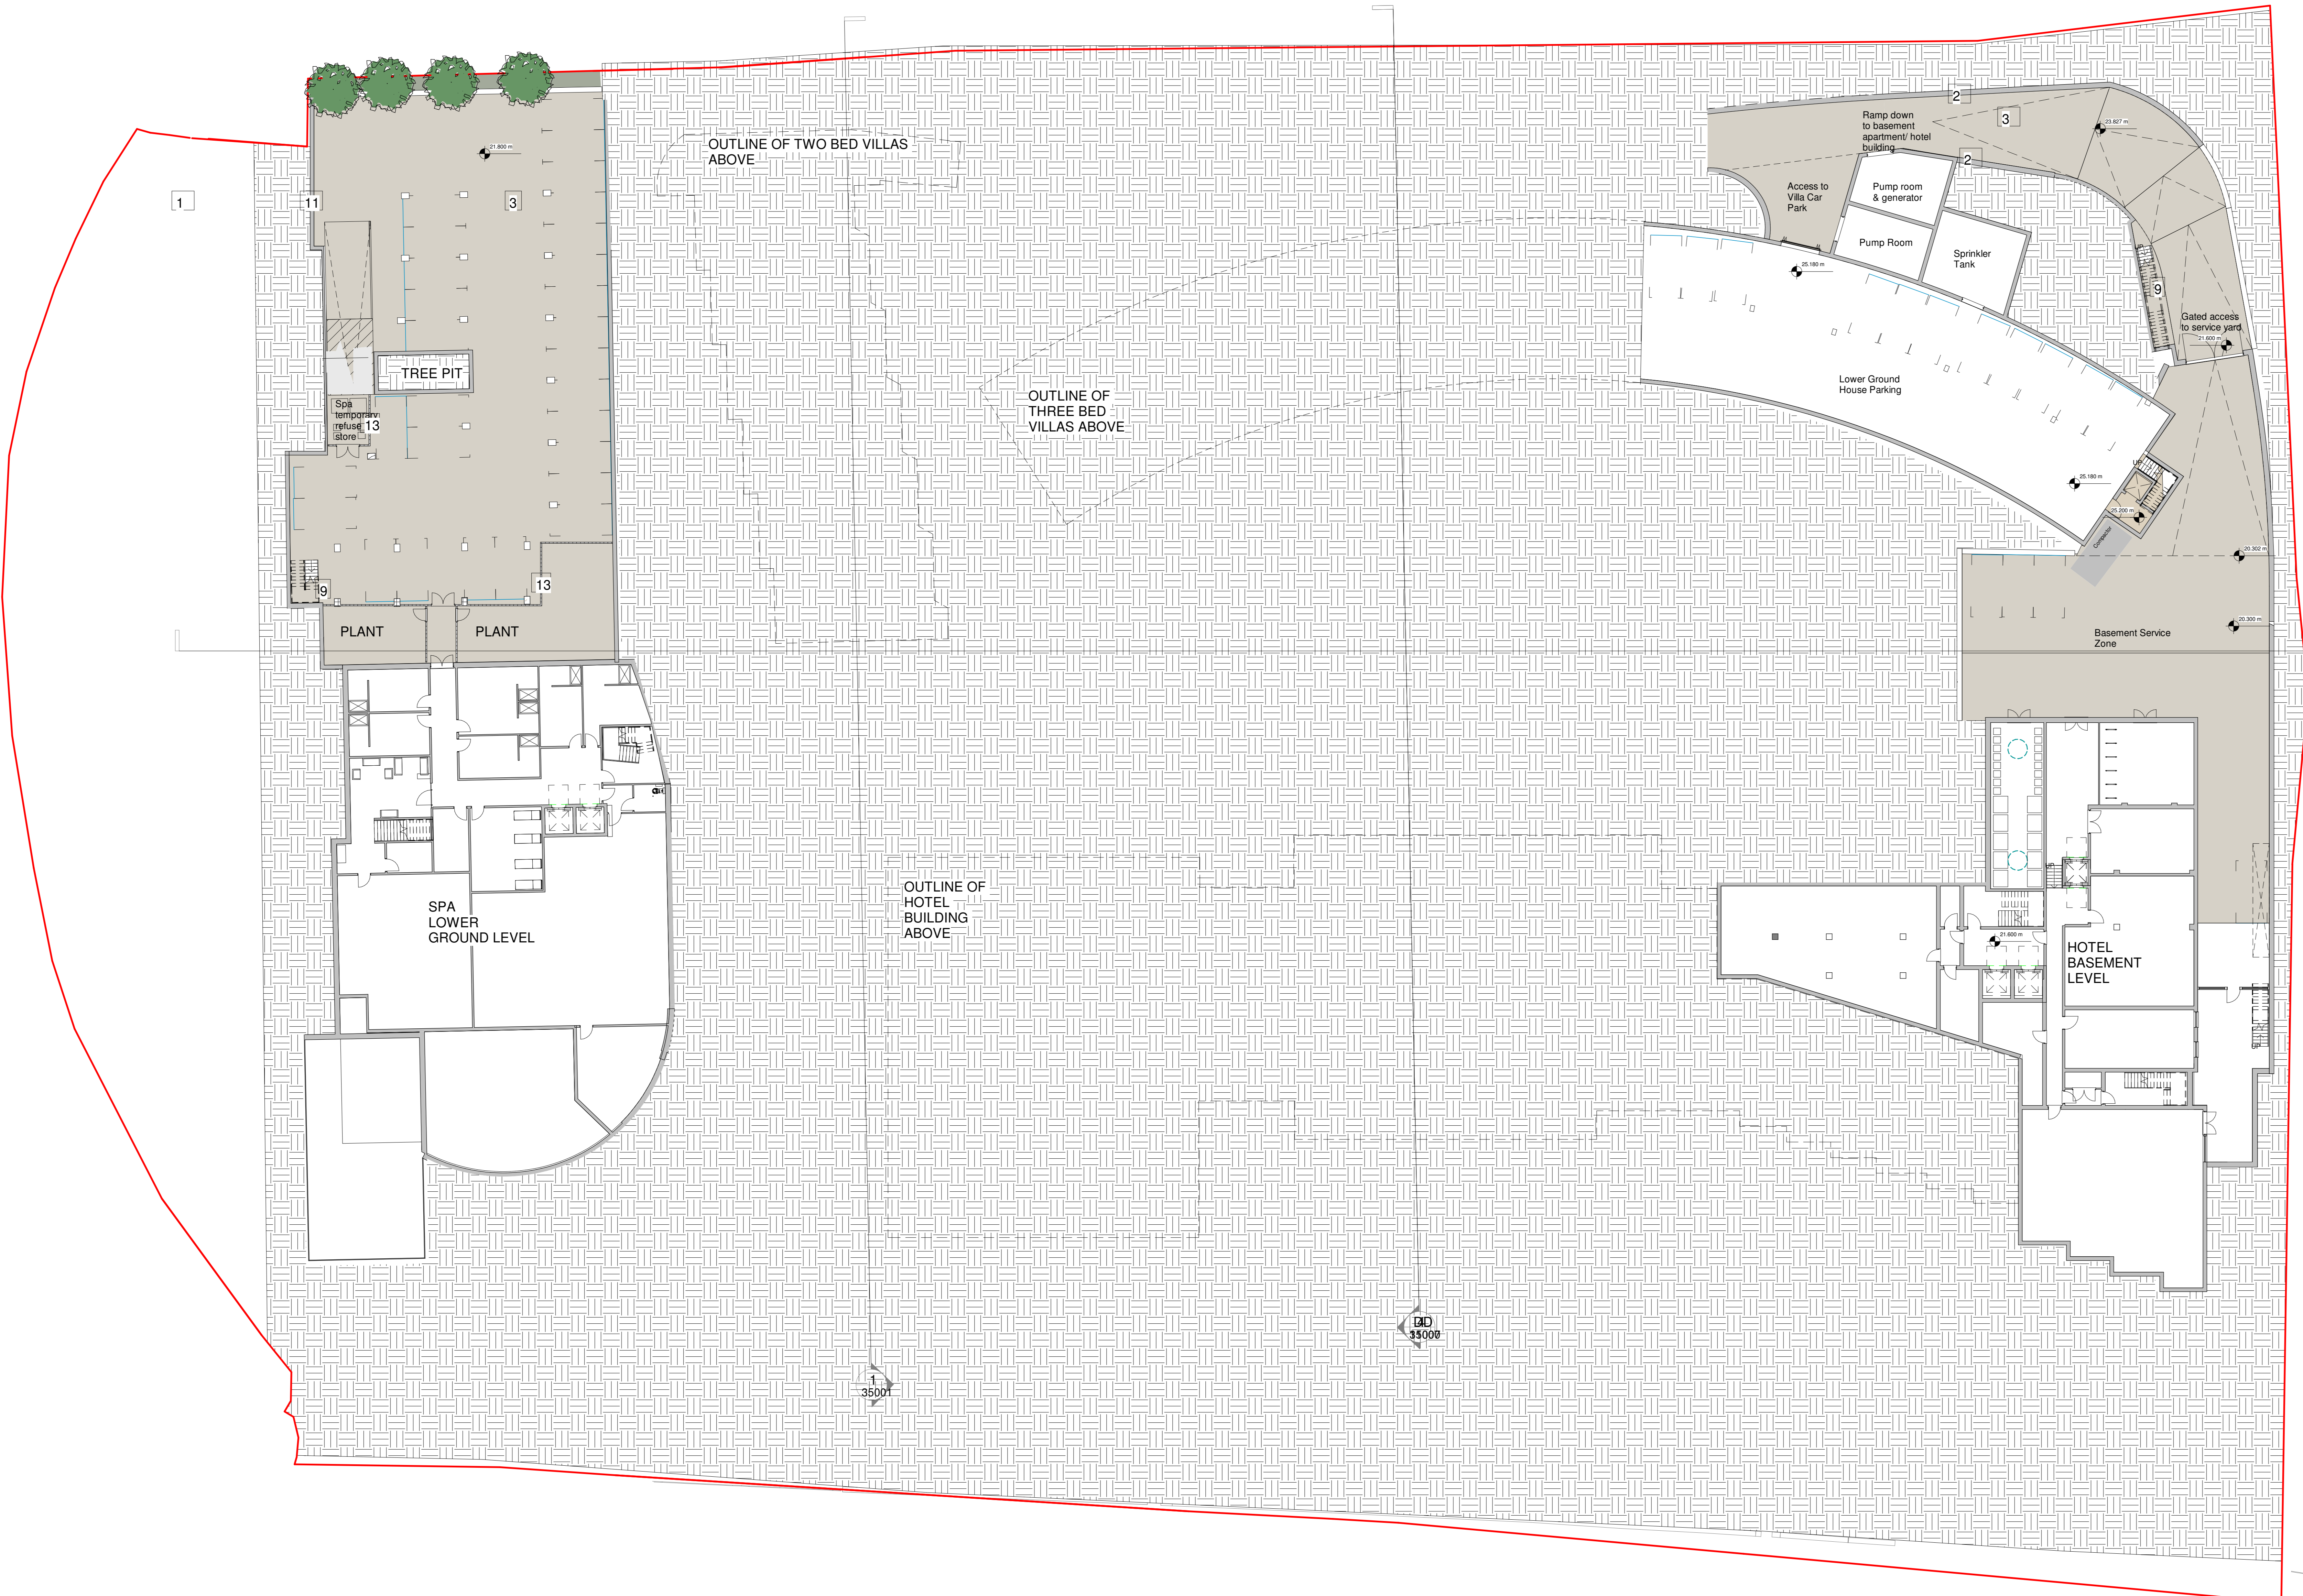

2  
35001

Rev	Date	Notes	Drn	Chk'd
1				

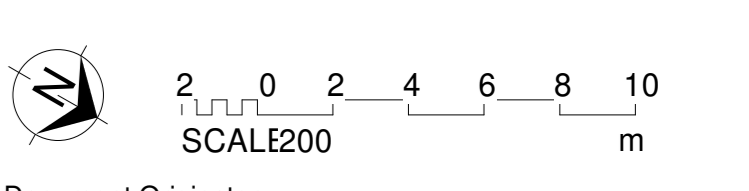

Document Originator  
**AWW**  
London 106 Weston Street, SE1 3QB 020 7160 6000  
Plymouth East Quay House, PL4 0HX 01752 261 282  
Bristol pivot + mark, 49-52 Baldwin Street, BS1 1BB 01175 408 5355  
Chartered Practice www.aww-uk.com  
Kingfisher Resorts Studland Ltd

AWW Project Number/Project Stage  
4561 STAGE 2

Project Title  
Knoll House  
Studland

Title  
Site - Lower Ground Level - Proposed

Scale @	Document Status
As Indicated	PLANNING

4561AWWSI LG DR A 20001 P09