



Notes
Do not scale from this document, unless for the purposes of planning where a scale bar is provided. Refer to figured dimensions only, be verified on site prior to construction. Report all discrepancies to the Document Originator immediately. This document is to be read with relevant documents, drawings and standards.

Key Plan

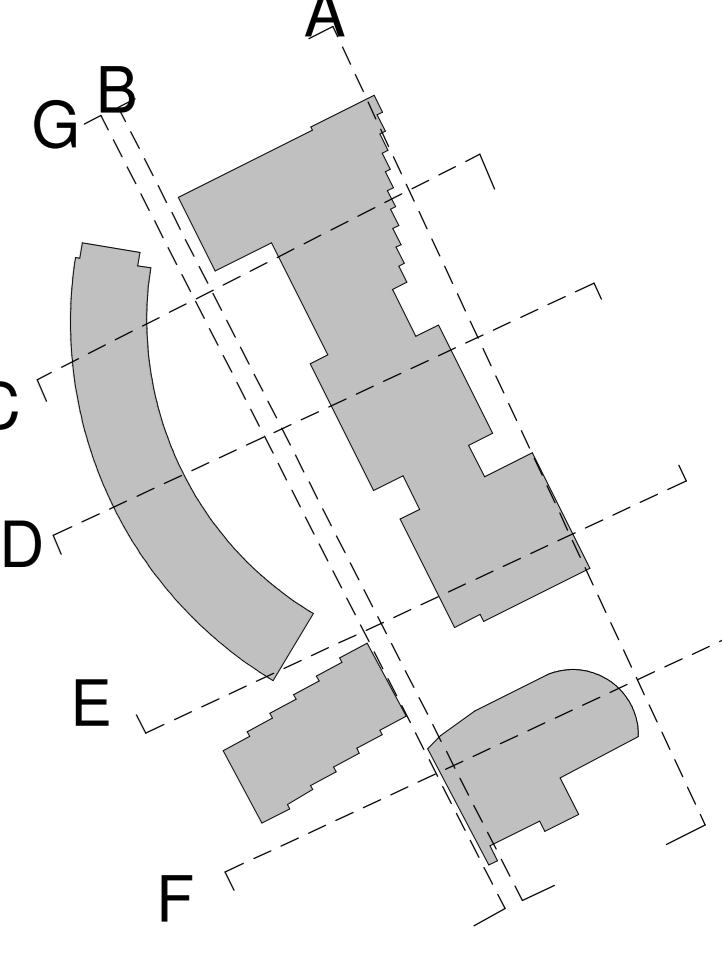


- Existing elevation
- Approximate existing ground level
- Site boundary

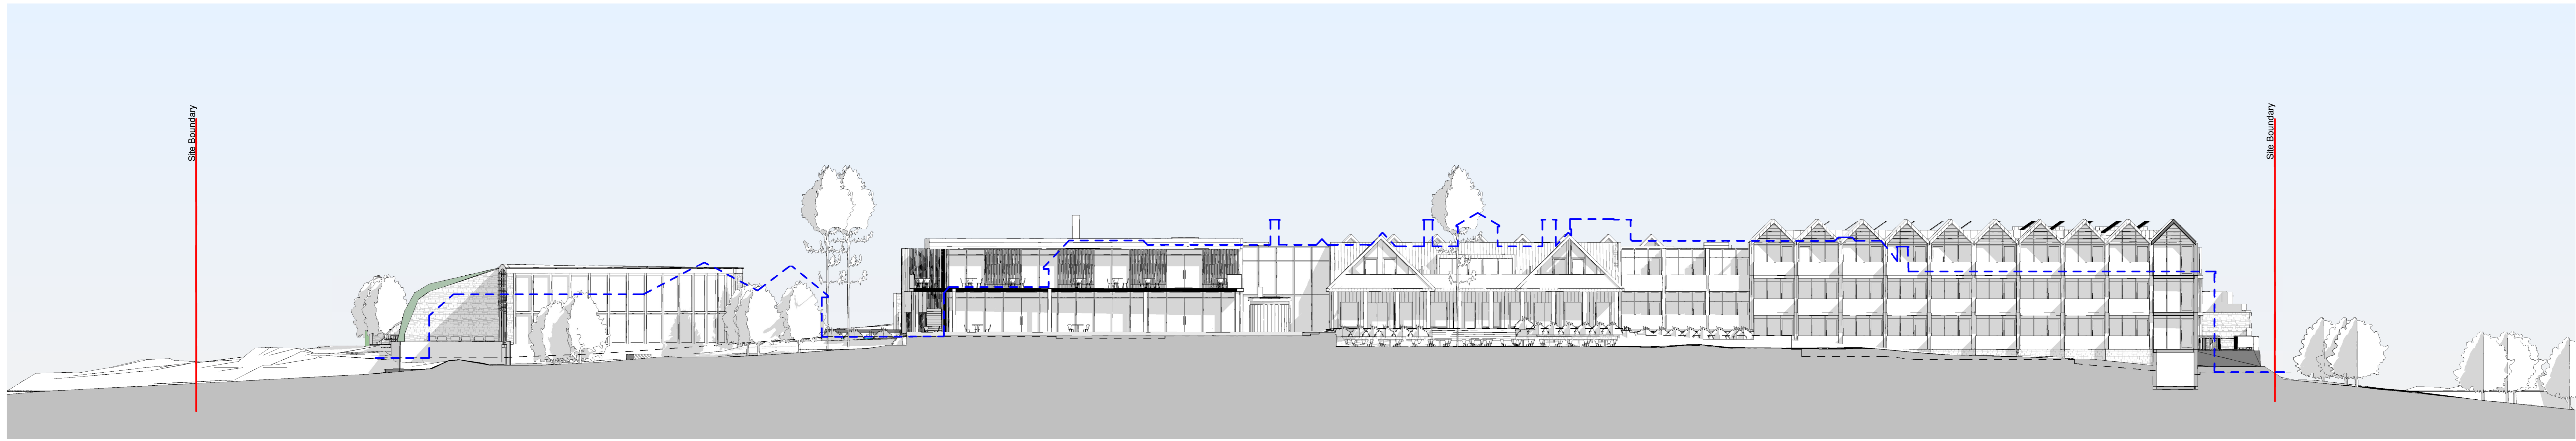


Section AA

1:200

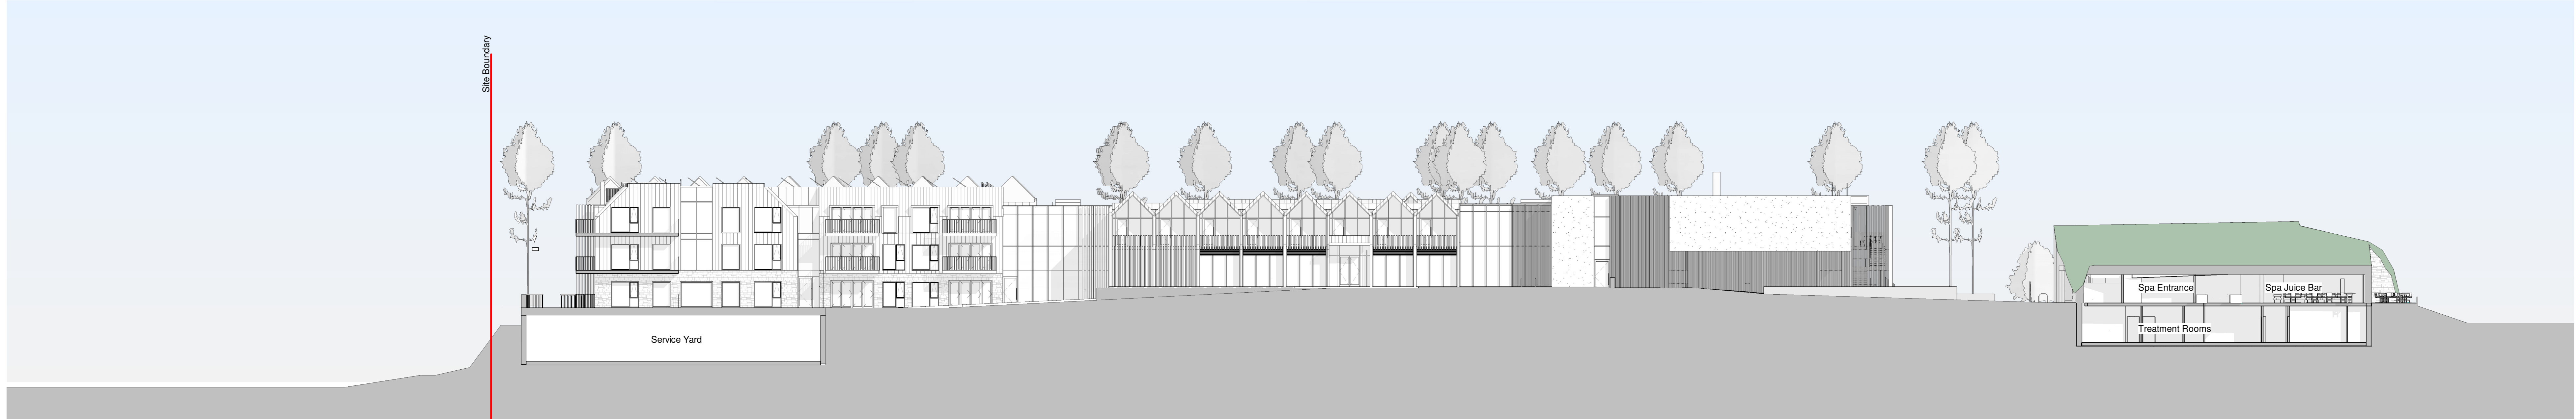


Section BB

1:200

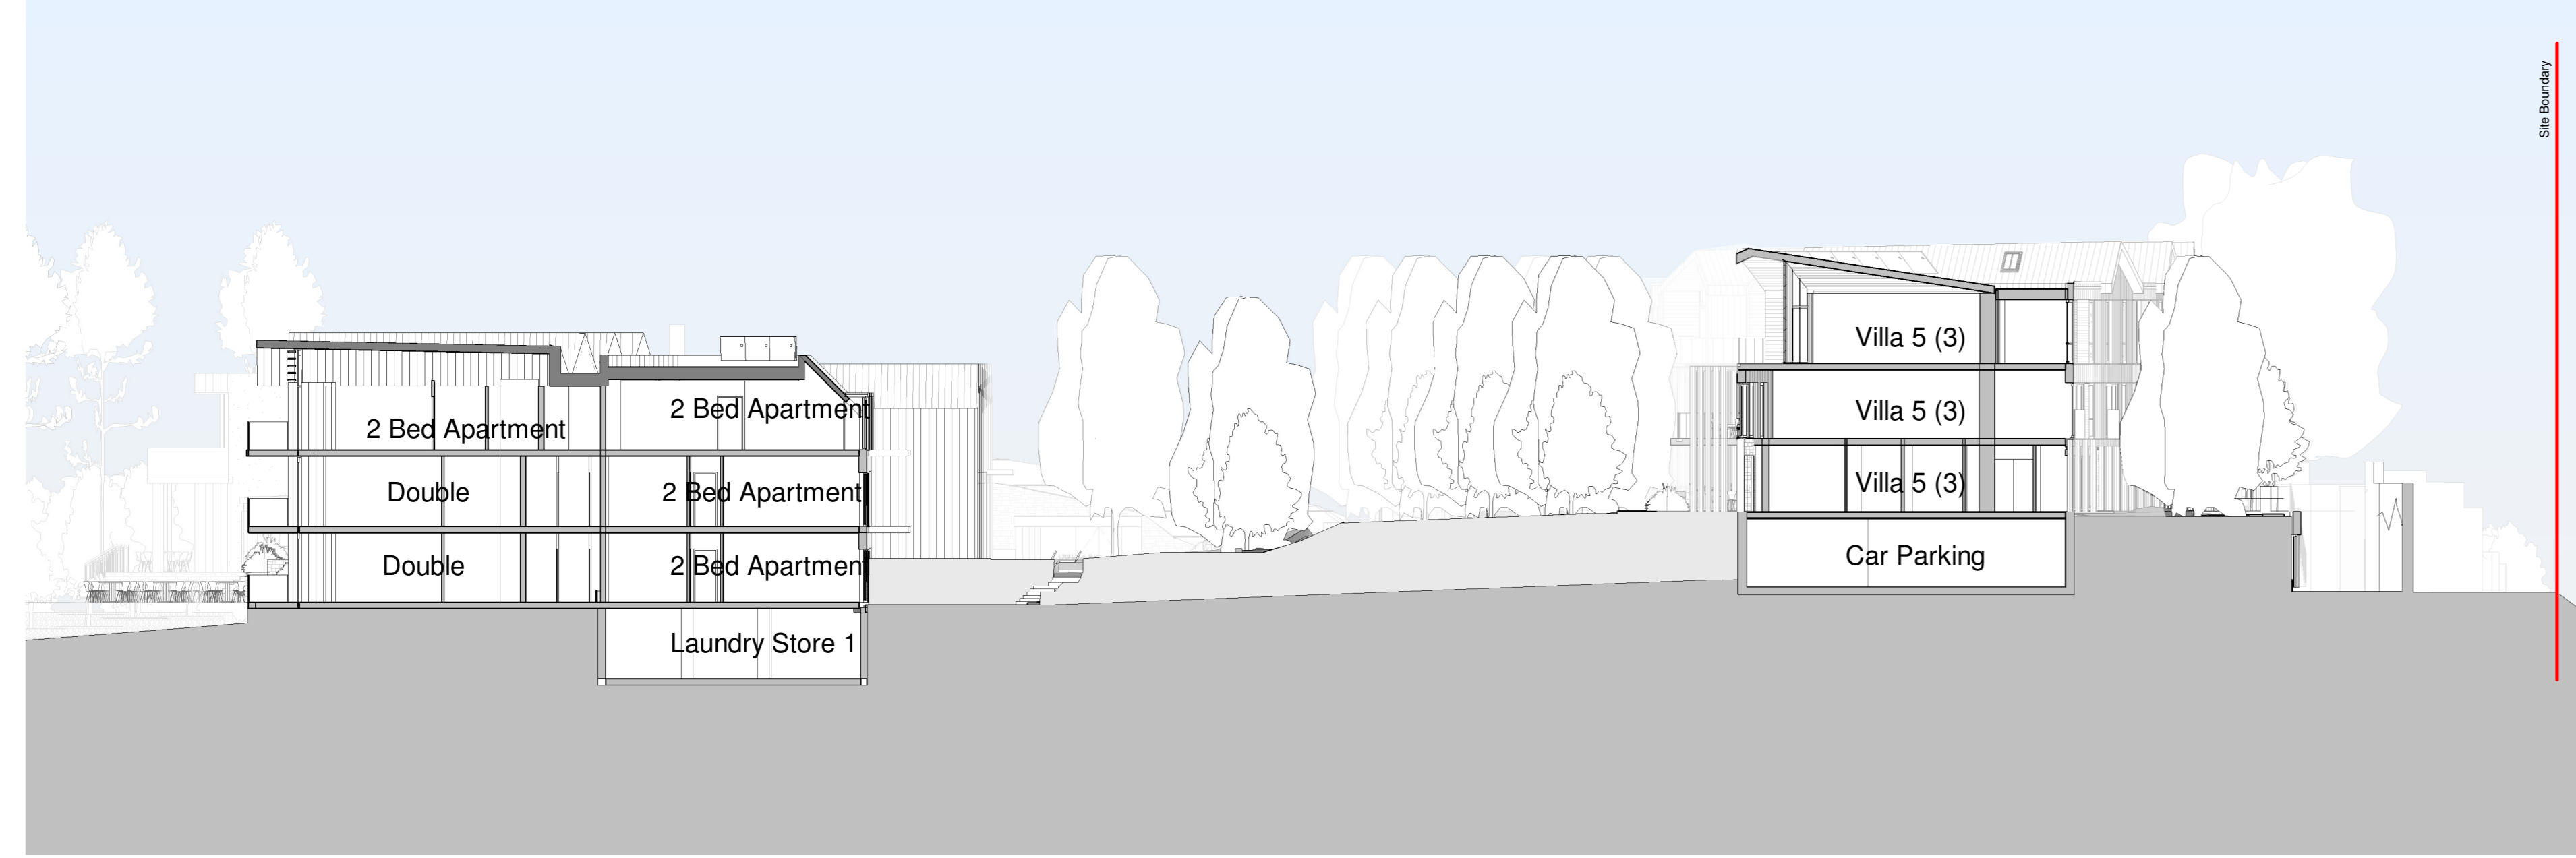

Section CC

1:200

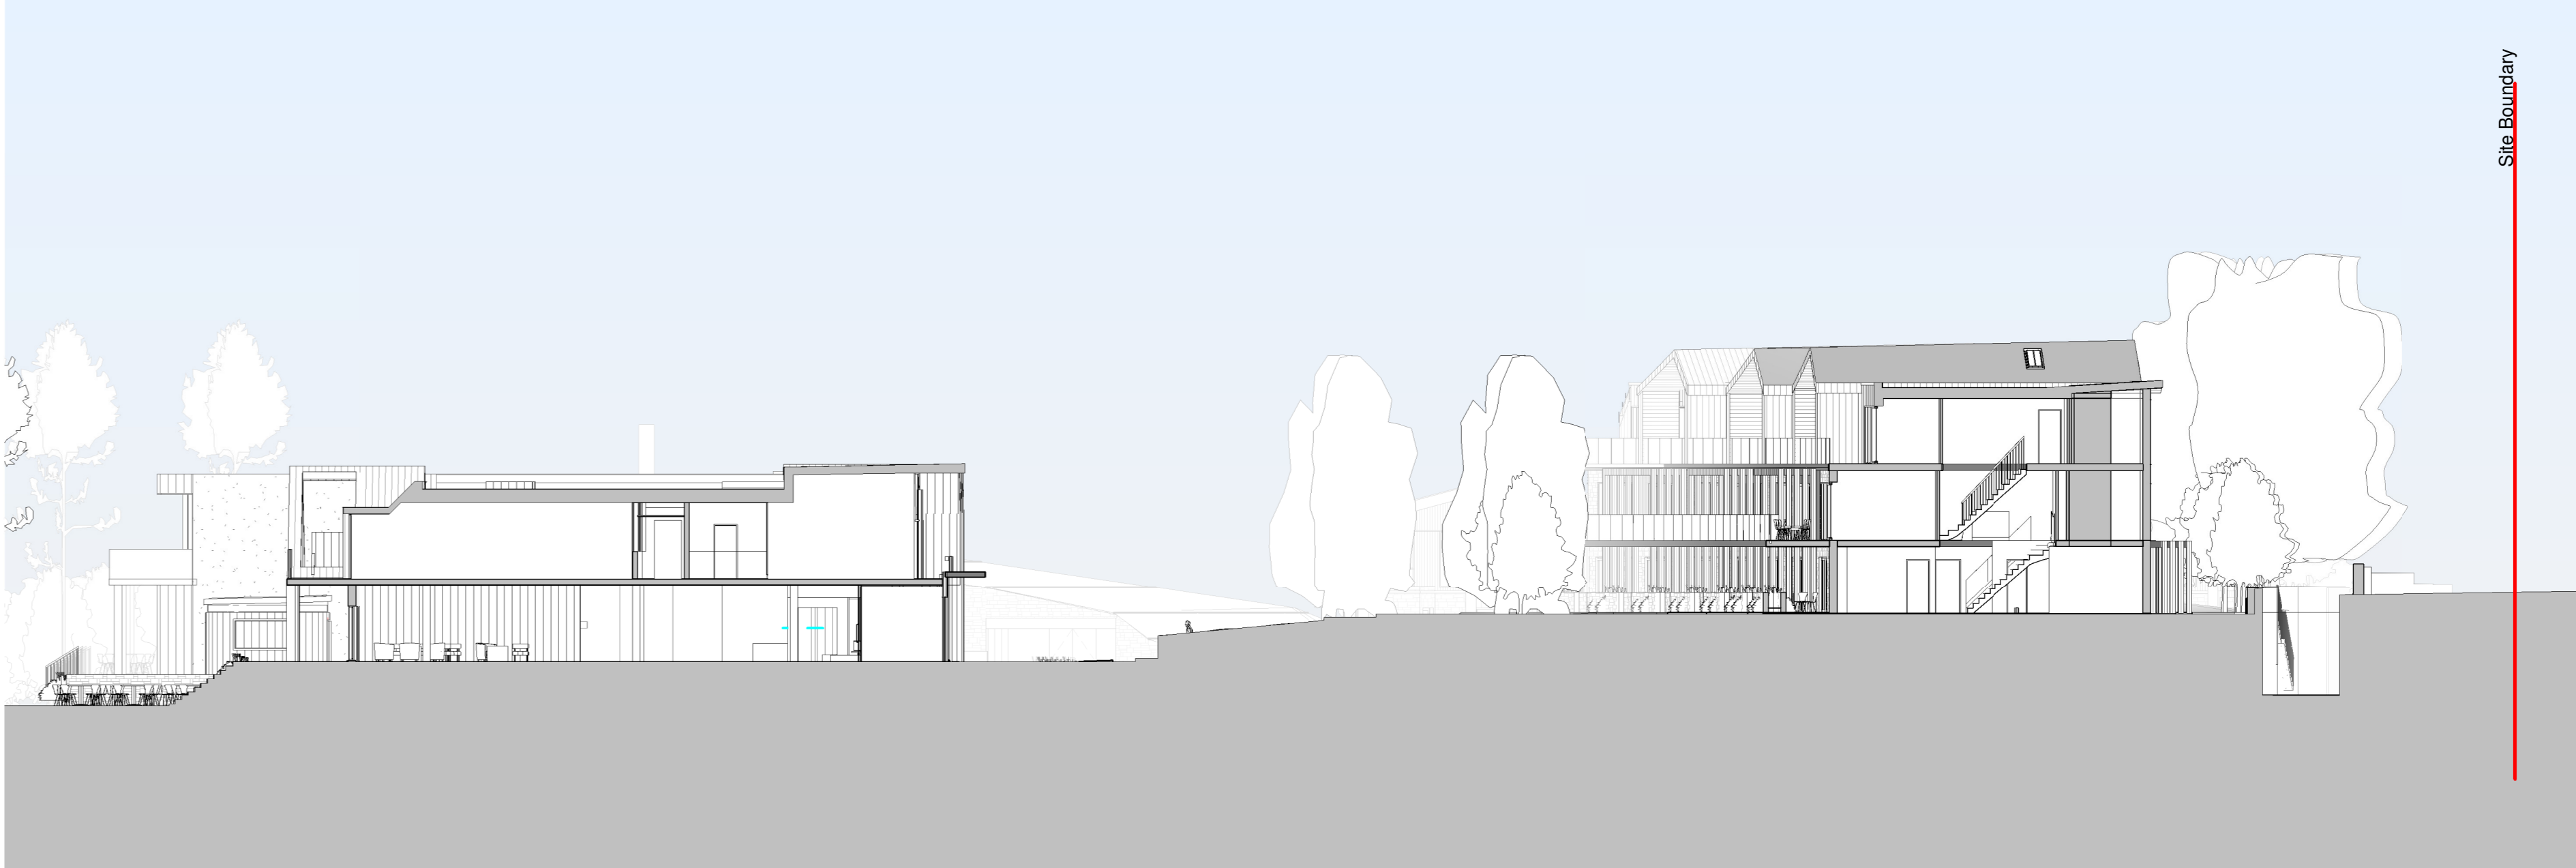

Section DD

1:200

Rev	Date	Notes	Drn	CRK'd
P06	13/07/23	Stovey removed further to planning comments	HR	MAS

Document Originator
AWW

London 106 Weston Street, SE1 3QB 020 7160 6000
Plymouth East Quay House, PL4 0HX 01752 261 282
Bristol 01454 441111, 45-52 Baldwin Street, 0157 408 2535

Chartered Practice
Kingfisher Resorts Studland Ltd

AWW Project Number: 4561
Project Stage: STAGE 2

Project Title
Knoll House
Studland

Title
Extended Site Sections

Scale @ A: Document Status
AS PLANNING

Indicated in Volume Level Type Rev Number Rev
4561AWWSI_ZZ_DR_A_135000_P06