


INSET 1
SCALE 1:750


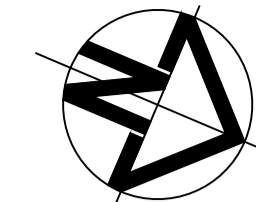


GENERAL NOTES

- 1.1. THIS DRAWING IS COPYRIGHT AND SHOULD NOT BE REPRODUCED IN WHOLE OR PART WITHOUT THE WRITTEN CONSENT OF PATRICK PARSONS LTD.
- 1.2. DO NOT SCALE FROM THIS DRAWING.
- 1.3. ALL DIMENSIONS TO BE CHECKED ON SITE AND CO-ORDINATE WITH RELEVANT ARCHITECT'S DRAWINGS. ANY DISCREPANCIES TO BE REPORTED TO ENGINEER PRIOR TO CONSTRUCTION.
- 1.4. ALL DIMENSIONS IN mm UNLESS NOTED OTHERWISE.
- 1.5. ALL LEVELS IN METERS.
- 1.6. STRUCTURAL SIZES HEREON SHALL NOT BE MODIFIED WITHOUT THE WRITTEN APPROVAL OF THE ENGINEER.
- 1.7. THIS DRAWING IS TO BE READ IN CONJUNCTION WITH ALL RELEVANT ENGINEERS DRAWINGS & SPECIFICATIONS.

LEGEND

- SITE BOUNDARY
- GREEN ROOF
- SURFACE WATER MANHOLE
- SURFACE WATER SEWER
- FOUL WATER MANHOLE
- FOUL WATER SEWER
- PERMEABLE PAVING
- 150mmØ PERFORATED SW PIPE RUNNING ABOVE MAIN SW SEWER

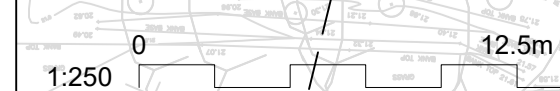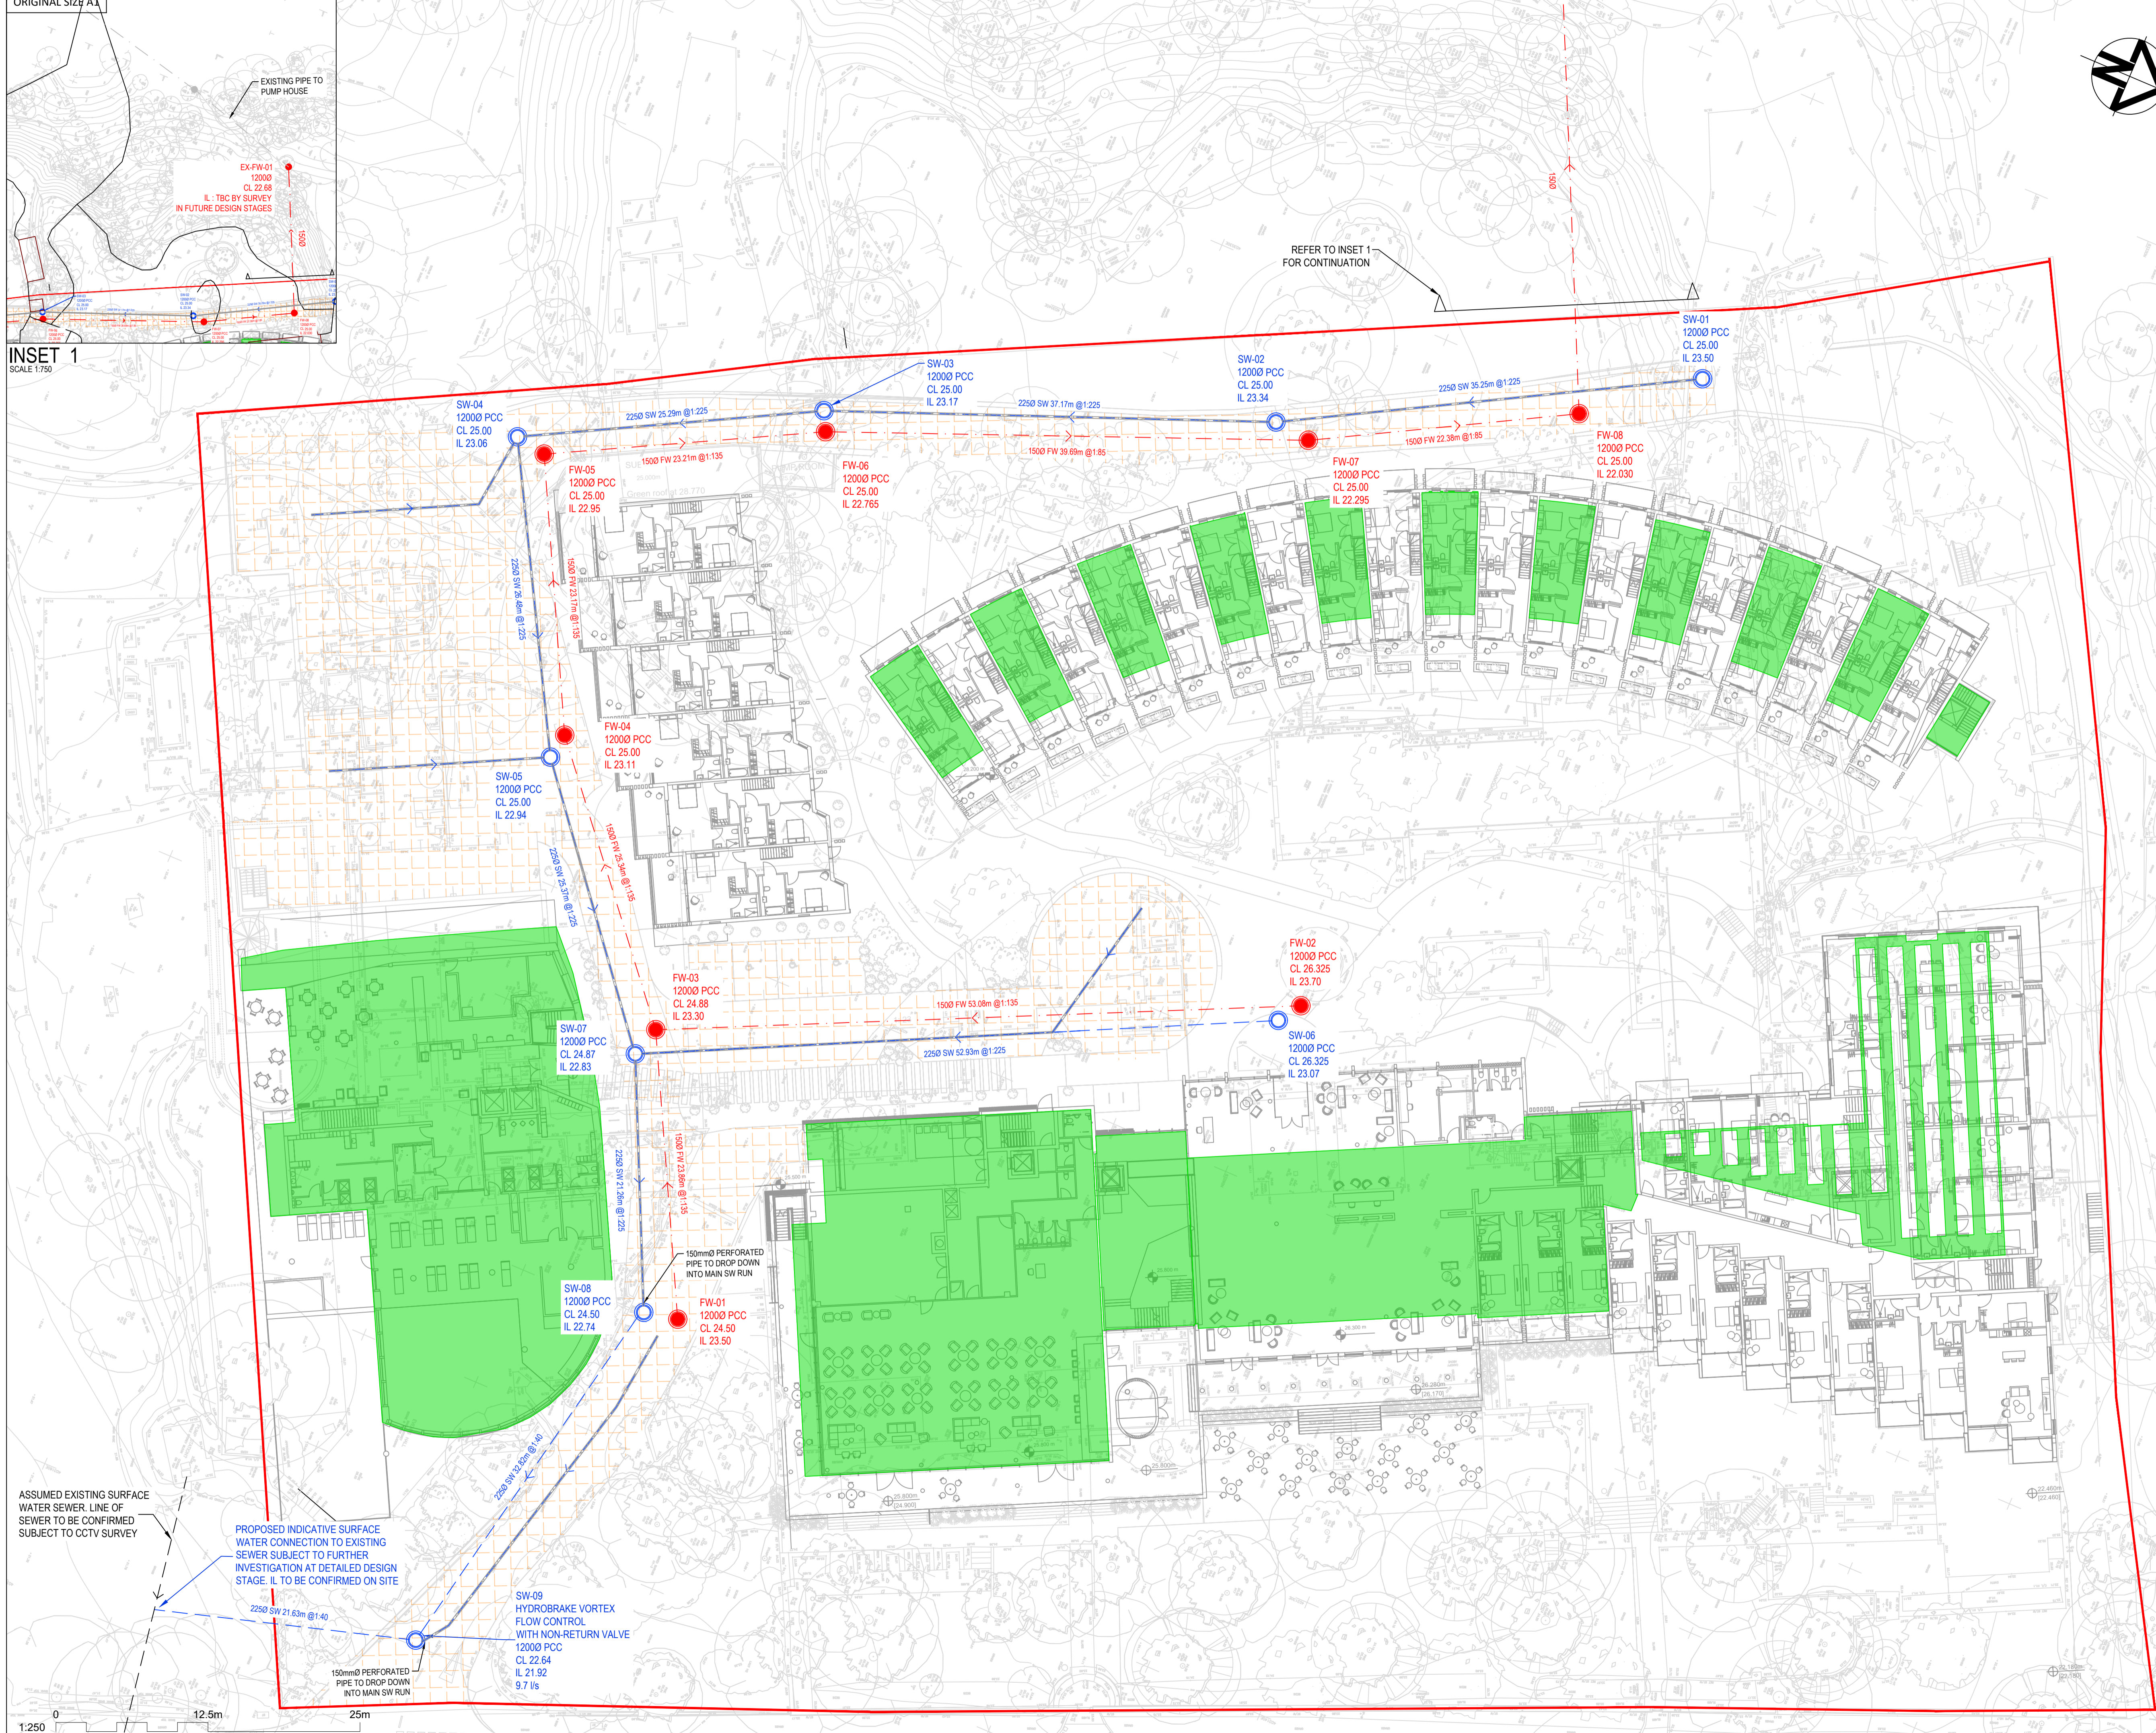

P3	SURFACE WATER OUTFALL POINT CHANGED			
MK	24.08.23	MG	24.08.23	AD 24.08.23
P2	ISSUED FOR INFORMATION.			
OT	21.10.22	MK	21.10.22	AD 21.10.22
P1	ISSUED FOR INFORMATION.			
BF	10.10.22	MK	10.10.22	AD 10.10.22
REV.	REVISION NOTE/COMMENT			
DRW BY	DATE	CCK BY	DATE	APP BY DATE



34 Candler Mews
Amynd Park Road
Twickenham
TW1 3JF
United Kingdom
T. +44 (0)208 538 9555
E. info@patrickparsons.co.uk
W. www.patrikparsons.co.uk

Client
**KINGFISHER RESORTS
STUDLAND LTD**

Project
KNOLL HOUSE, SWANAGE

Drawing
DRAINAGE STRATEGY

Drawn BF	Date OCT 2022
Patrick Parsons Project No. 11088	Scale @ A1 1:250

Status Description INFORMATION	Status S2
Drawing No. (project-ordinator-volume-level-type-role-number) KHS-PPC-XX-XX-DR-C-0201	Revision P3