


INSET 1
SCALE 1:750

INSET 2
SCALE NTS

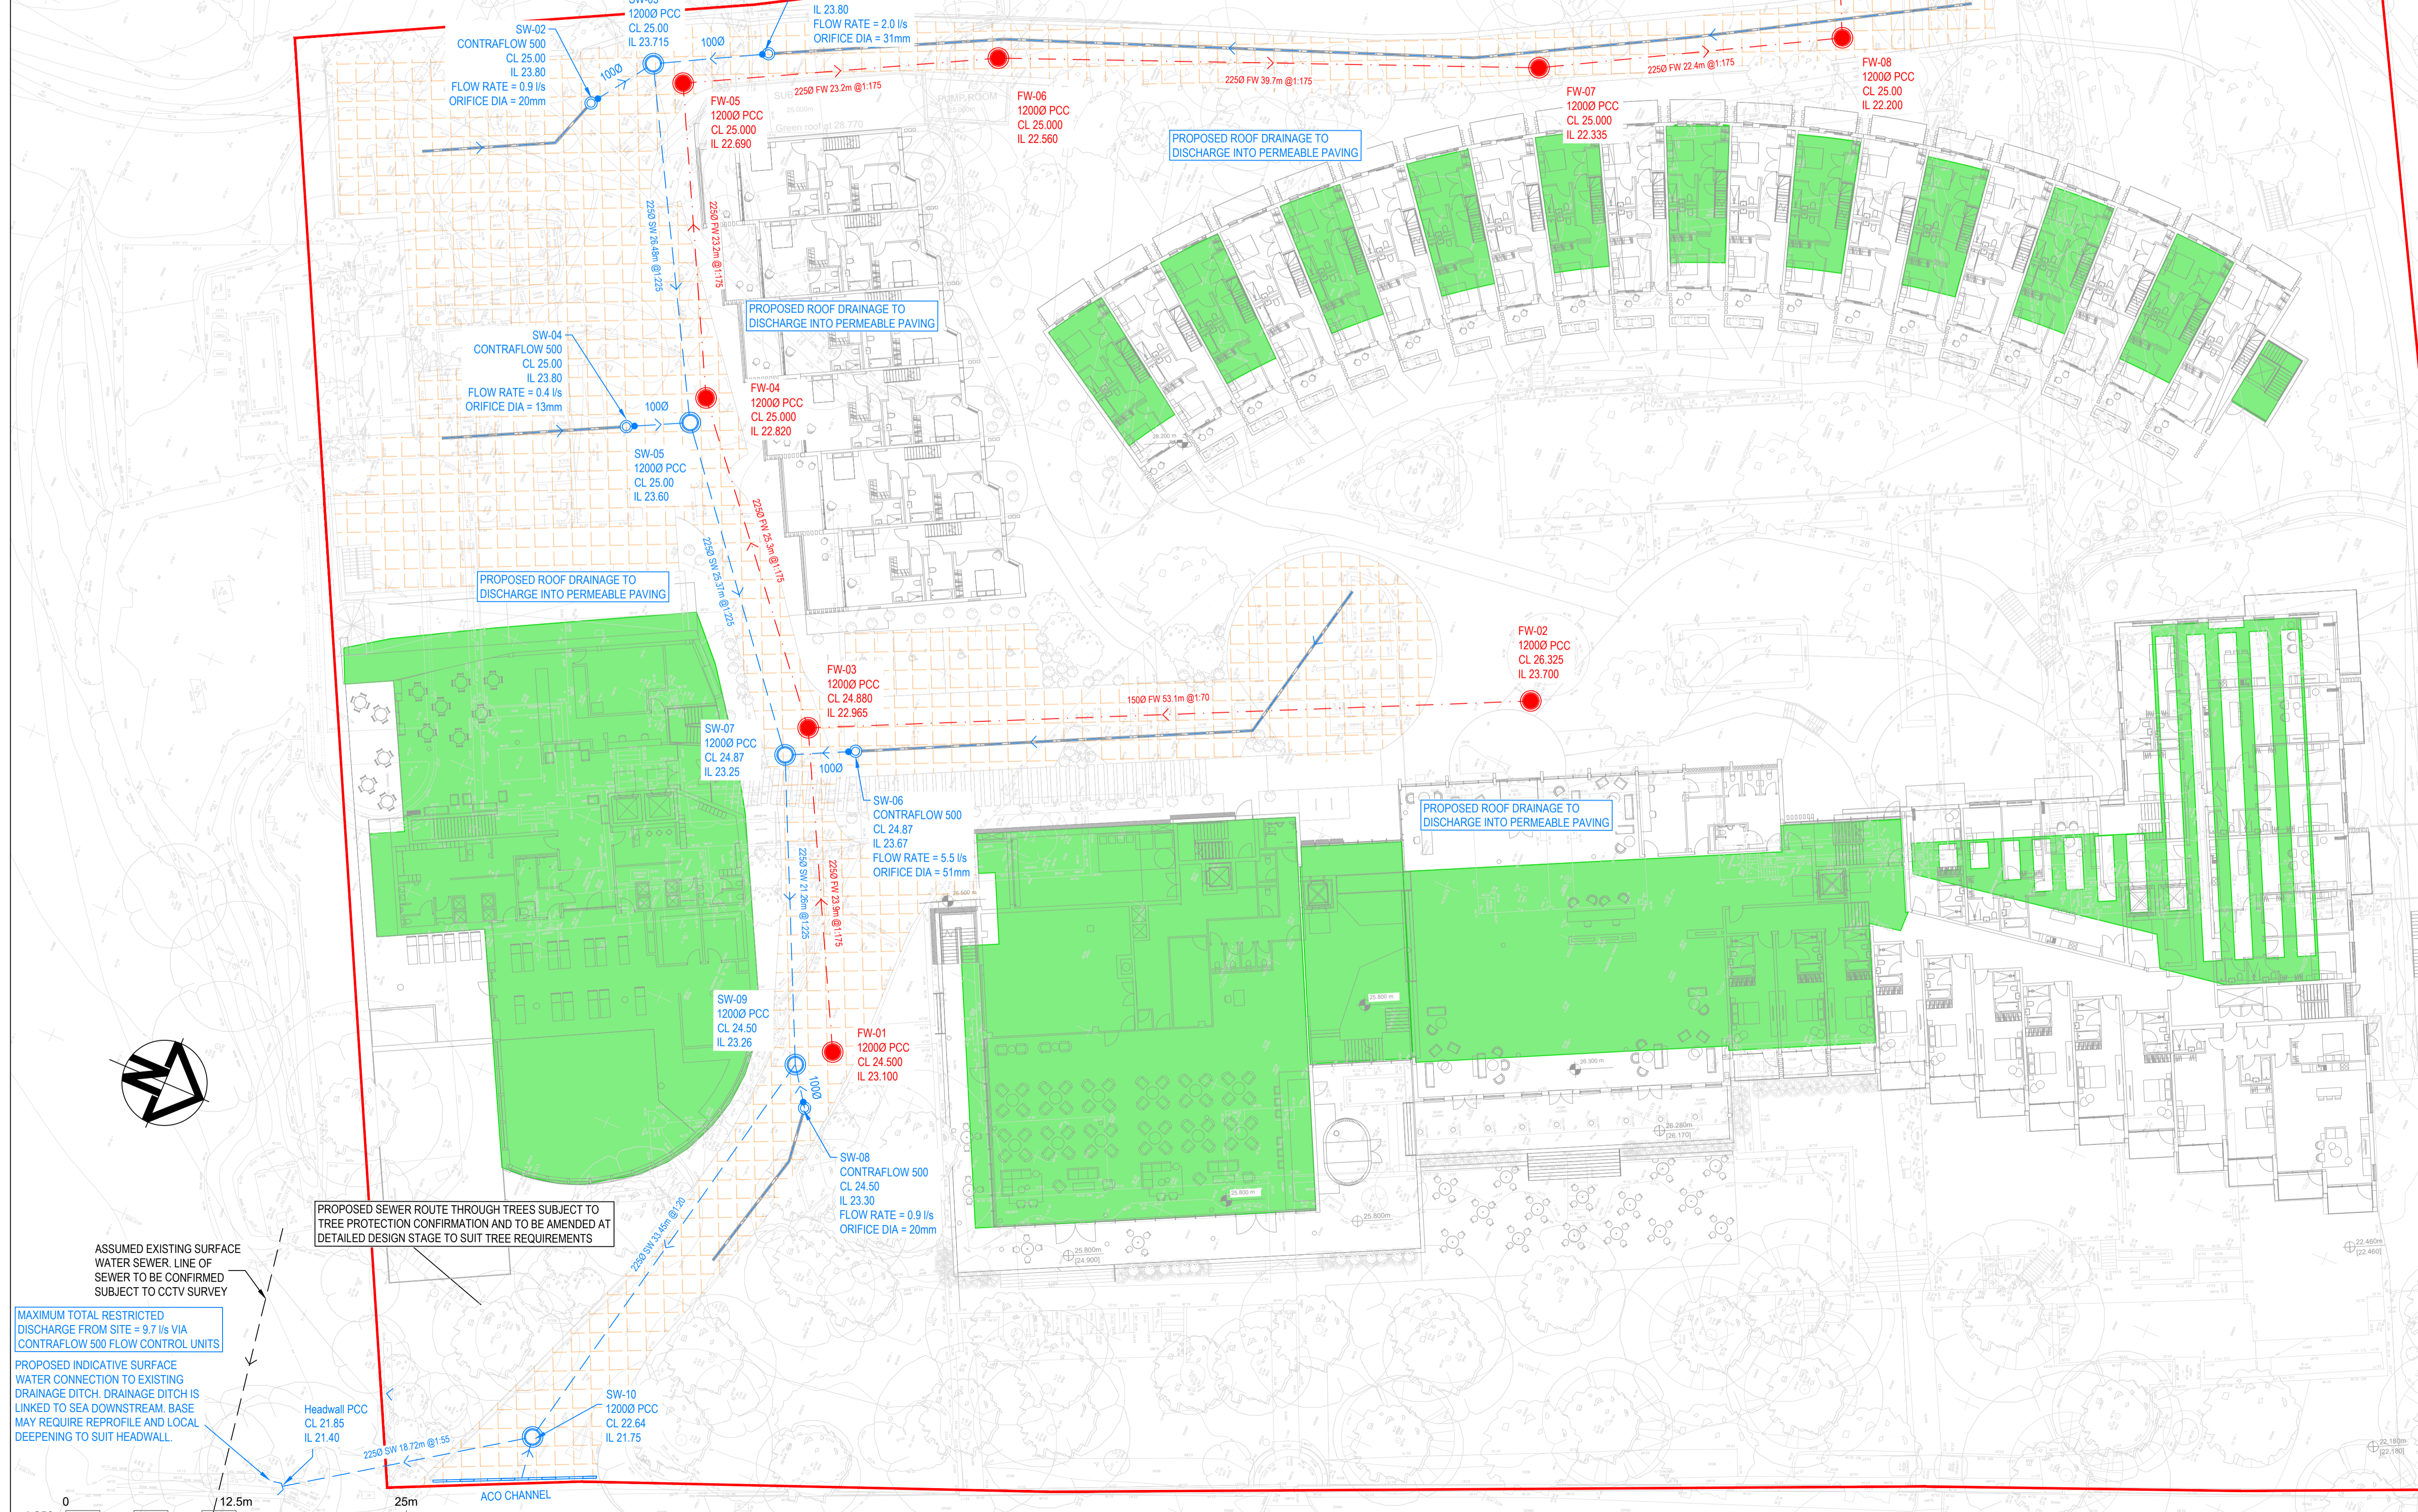

GENERAL NOTES

- 1.1. THIS DRAWING IS COPYRIGHT AND SHOULD NOT BE REPRODUCED IN WHOLE OR PART WITHOUT THE WRITTEN CONSENT OF PATRICK PARSONS LTD.
- 1.2. DO NOT SCALE FROM THIS DRAWING.
- 1.3. ALL DIMENSIONS TO BE CHECKED ON SITE AND CO-ORDINATE WITH RELEVANT ARCHITECT'S DRAWINGS. ANY DISCREPANCIES TO BE REPORTED TO ENGINEER PRIOR TO CONSTRUCTION.
- 1.4. ALL DIMENSIONS IN mm UNLESS NOTED OTHERWISE.
- 1.5. ALL LEVELS IN METERS.
- 1.6. STRUCTURAL SIZES HEREON SHALL NOT BE MODIFIED WITHOUT THE WRITTEN APPROVAL OF THE ENGINEER.
- 1.7. THIS DRAWING IS TO BE READ IN CONJUNCTION WITH ALL RELEVANT ENGINEERS DRAWINGS & SPECIFICATIONS.

LEGEND

- SITE BOUNDARY
- GREEN ROOF
- SURFACE WATER MANHOLE
- SURFACE WATER SEWER
- FOUL WATER MANHOLE
- - - FOUL WATER SEWER
- PERMEABLE PAVING
- 100mmØ PERFORATED SW PIPE RUNNING ABOVE MAIN SW SEWER

REV.	DRW BY	DATE	CHK BY	DATE	APP BY	DATE
P4	RGM	05.01.24	AD	05.01.24		
P3	MK	25.08.23	MG	25.08.23	AD	25.08.23
P2	OT	21.10.22	MK	21.10.22	AD	21.10.22
P1	BF	10.10.22	MK	10.10.22	AD	10.10.22



34 Candler Mews
Amyand Park Road
Twickenham
TW1 3JF
United Kingdom
T. +44 (0)208 538 9555
E. info@patrickparsons.co.uk
W. www.patrickparsons.co.uk

Client
**KINGFISHER RESORTS
STUDLAND LTD**

Project
KNOLL HOUSE, SWANAGE

Drawing
DRAINAGE STRATEGY

Drawn BF	Date OCT 2022
Patrick Parsons Project No. 11088	Scale @ A1 1:250

Status Description INFORMATION	Status S2
Drawing No. (project-ordinator-volume-level-type-role-number) KHS-PPC-XX-DR-C-0201	Revision P4

