


typical section

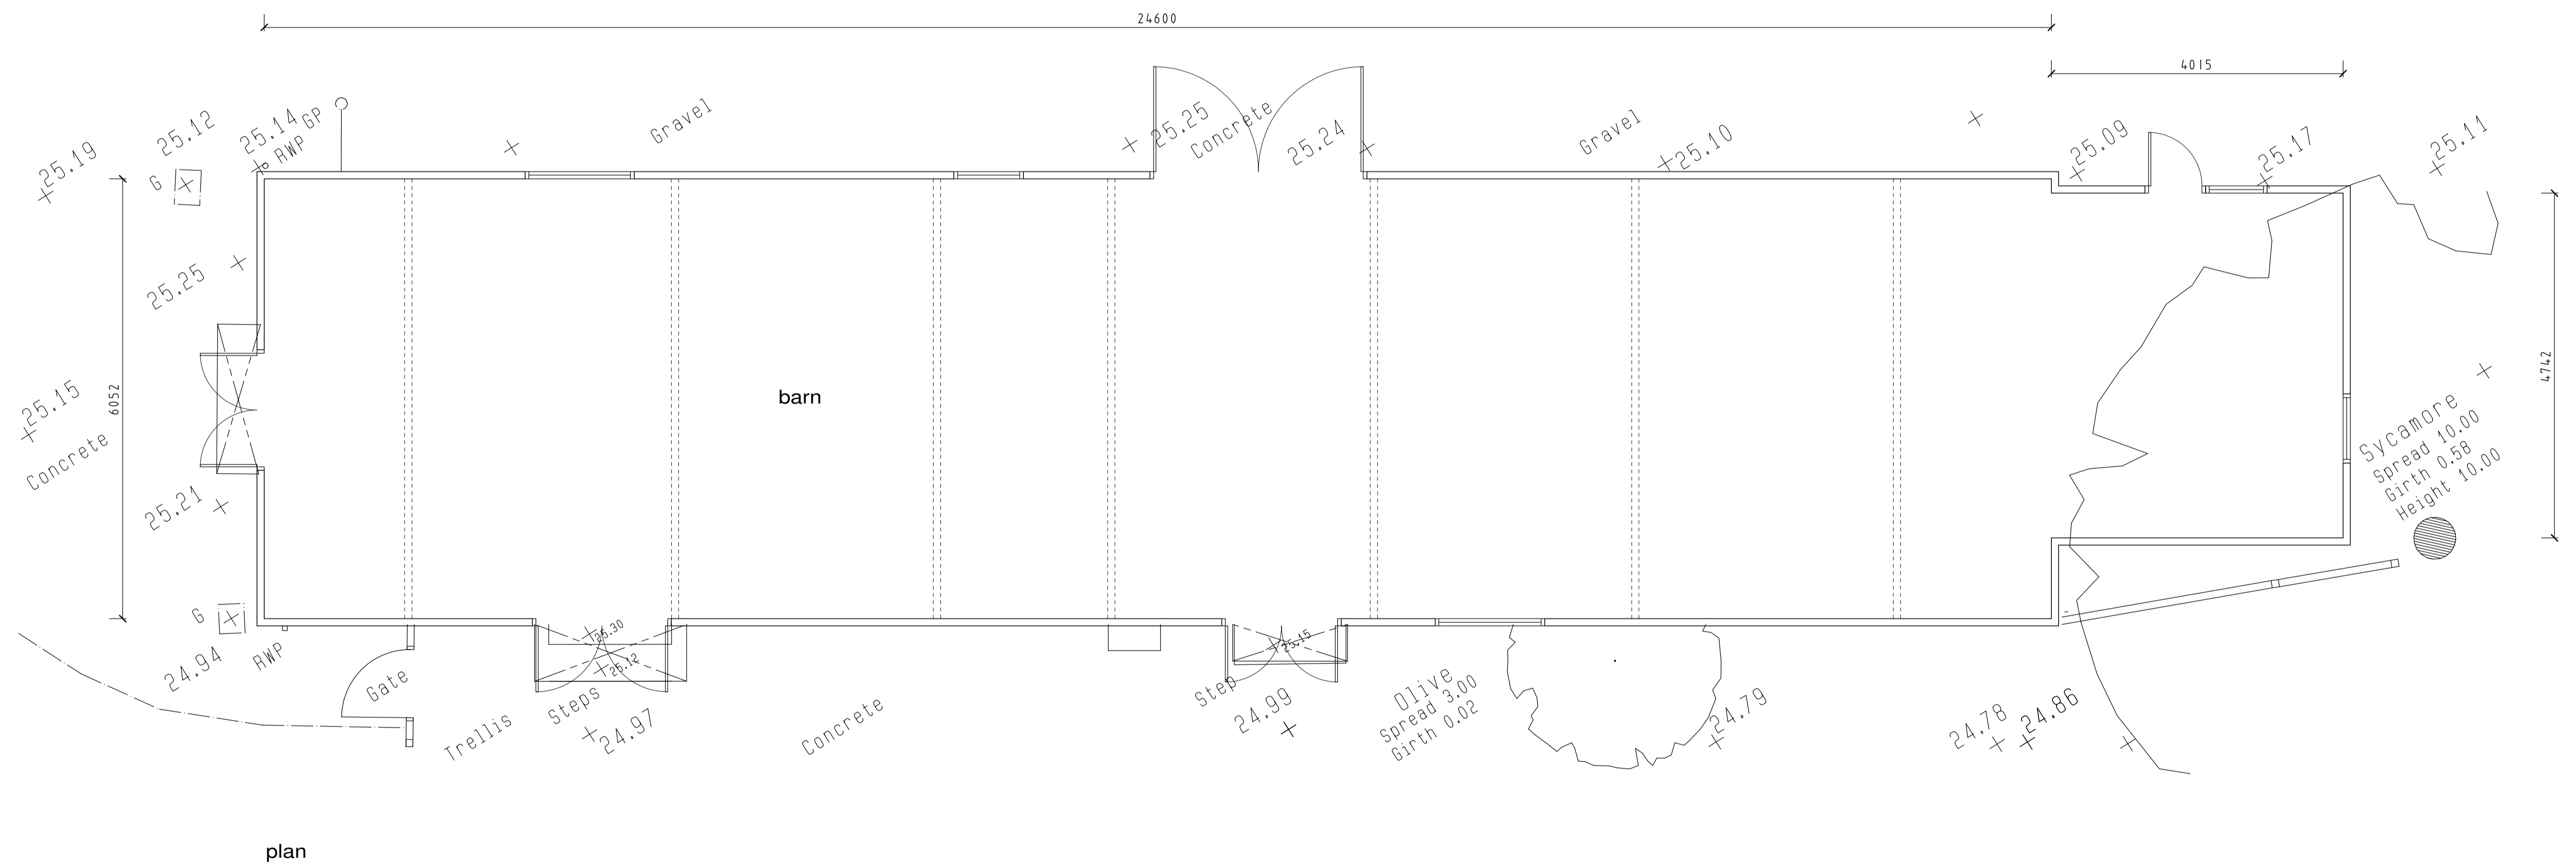

plan

PLAN OF BARN AT
ANCHOR PADDOCK, BATCHELORS LANE,
HOLTWOOD, Nr. WIMBORNE, DORSET.

PLAN AND SECTION

(Survey drawing: sheet 1 of 2)

DRAWN BY:	J.G.H.
DRAWING NO:	4419:1
DATE:	SEPTEMBER 2020
SCALE:	1:50

- NOTE:**
1. WORK TO FIGURED DIMENSIONS ONLY. DO NOT SCALE FROM DRAWINGS. SPECIFIC DIMENSIONS AVAILABLE ON REQUEST.
 2. NO THIRD PARTY LIABILITY IS GIVEN. SALE OF PROPERTY DOES NOT TRANSFER RIGHTS OF USE. AVAILABLE ON AGREEMENT.
 3. COPYRIGHT EXISTS ON ALL DRAWINGS. NO REPRODUCTION IN ANY FORM IS PERMITTED WITHOUT PRIOR CONSENT.
 4. ALL WORK COMMENCED PRIOR TO FORMAL BUILDING REGULATION AND / OR PLANNING APPROVAL IS ENTIRELY AT CONTRACTORS / CLIENT'S OWN RISK.
 - 5.

harriplan

CHARTERED BUILDING ENGINEERS

25 ABBOTT ROAD, CHARMINSTER

BOURNEMOUTH BH9 1EU. TEL/FAX 01202 549 590

E-Mail: jon@harriplan.com JON HARRISON M.C.A.B.E.

